




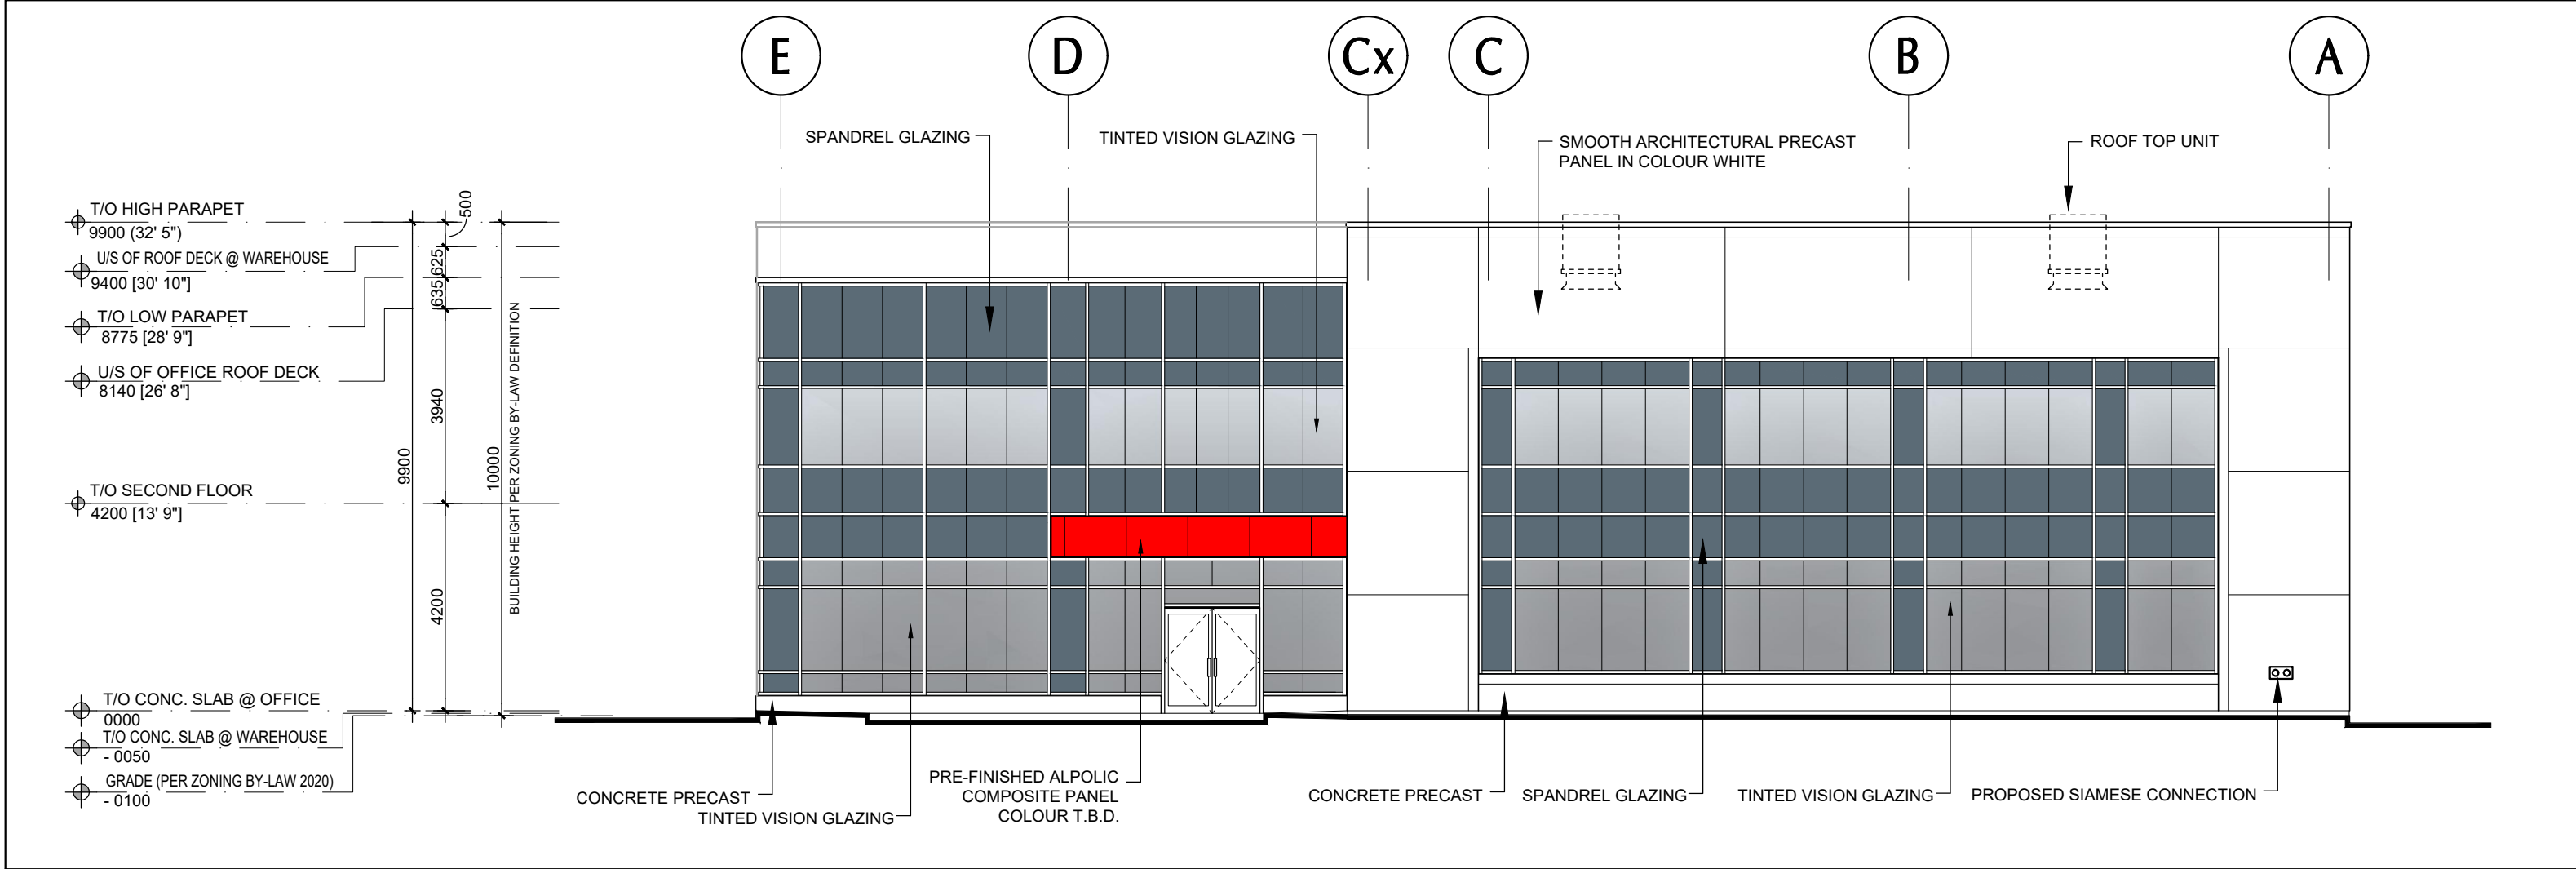


1 SOUTH ELEVATION
A-3.0 1:125

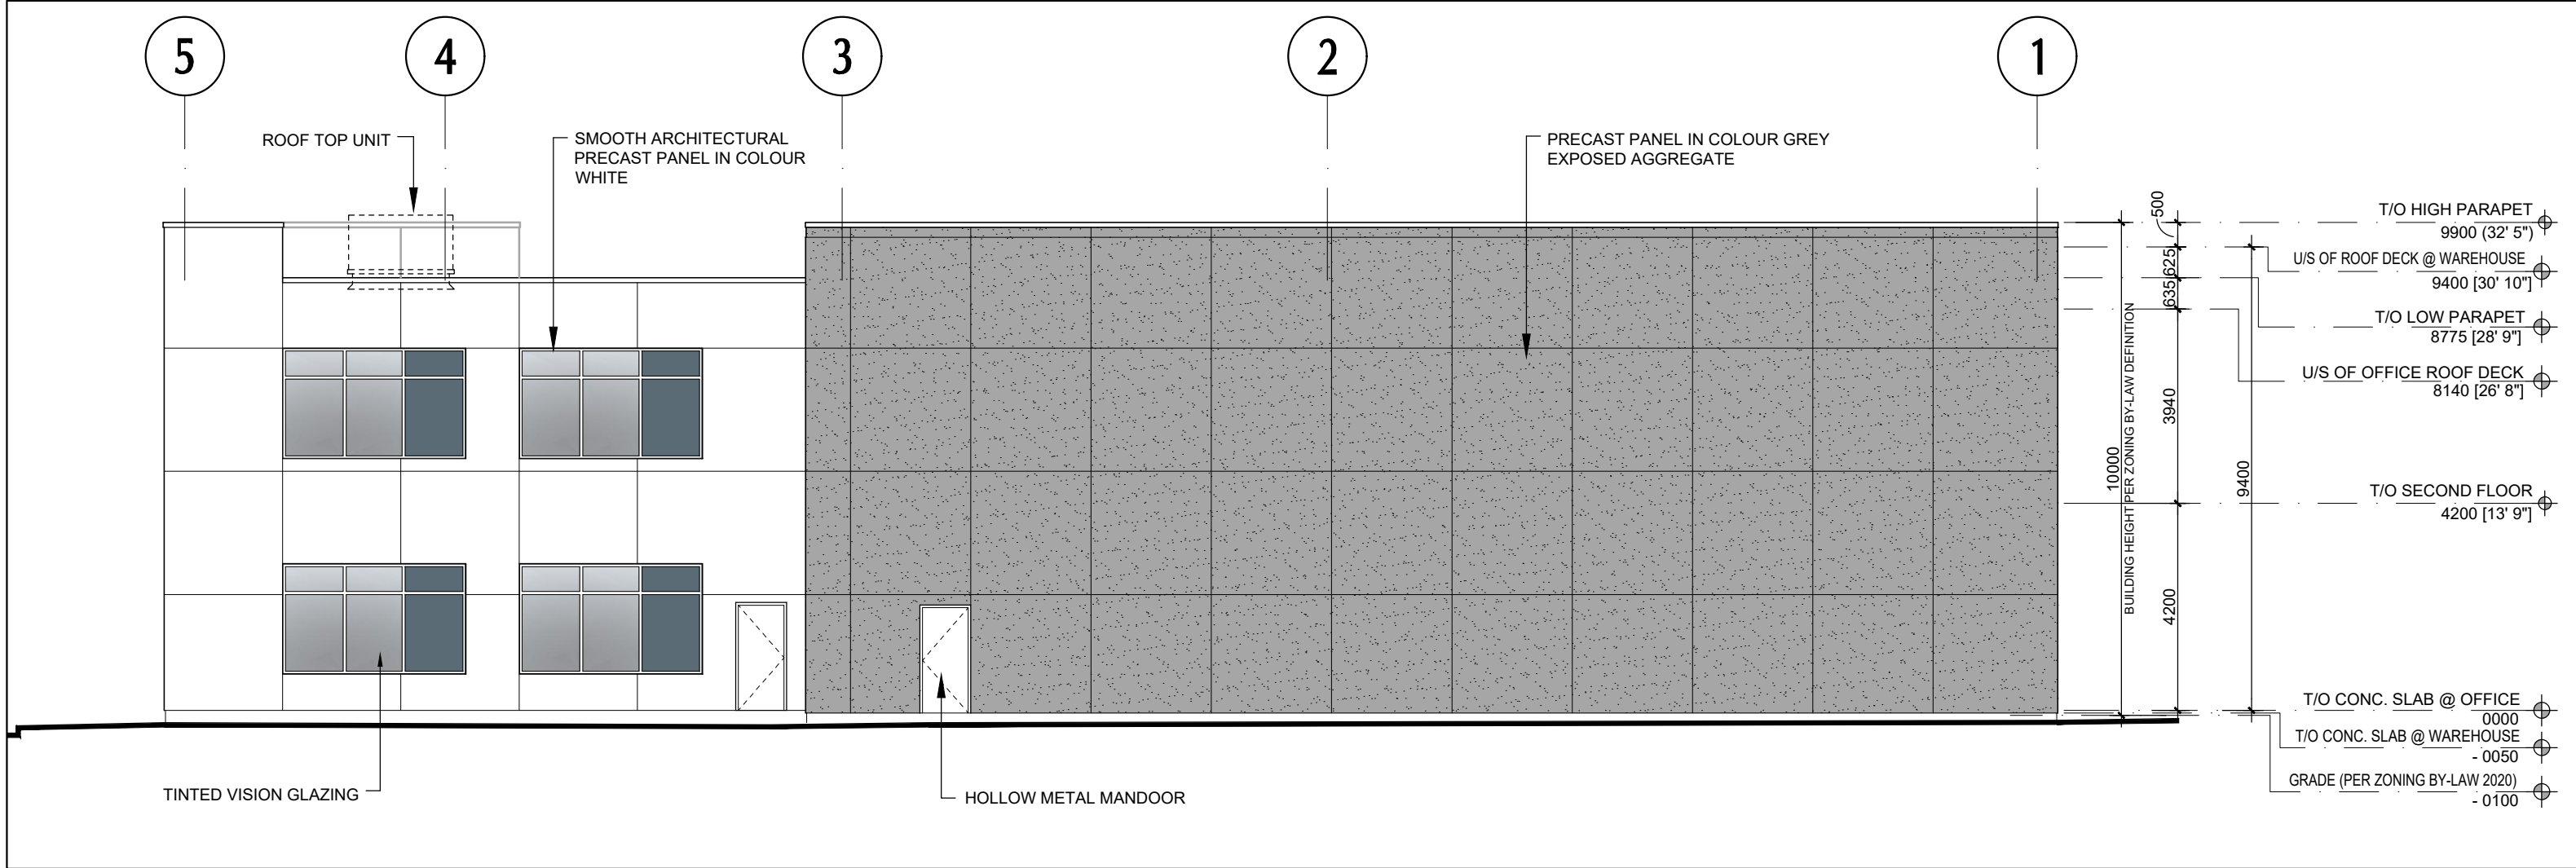

2 EAST ELEVATION
A-3.0 1:125

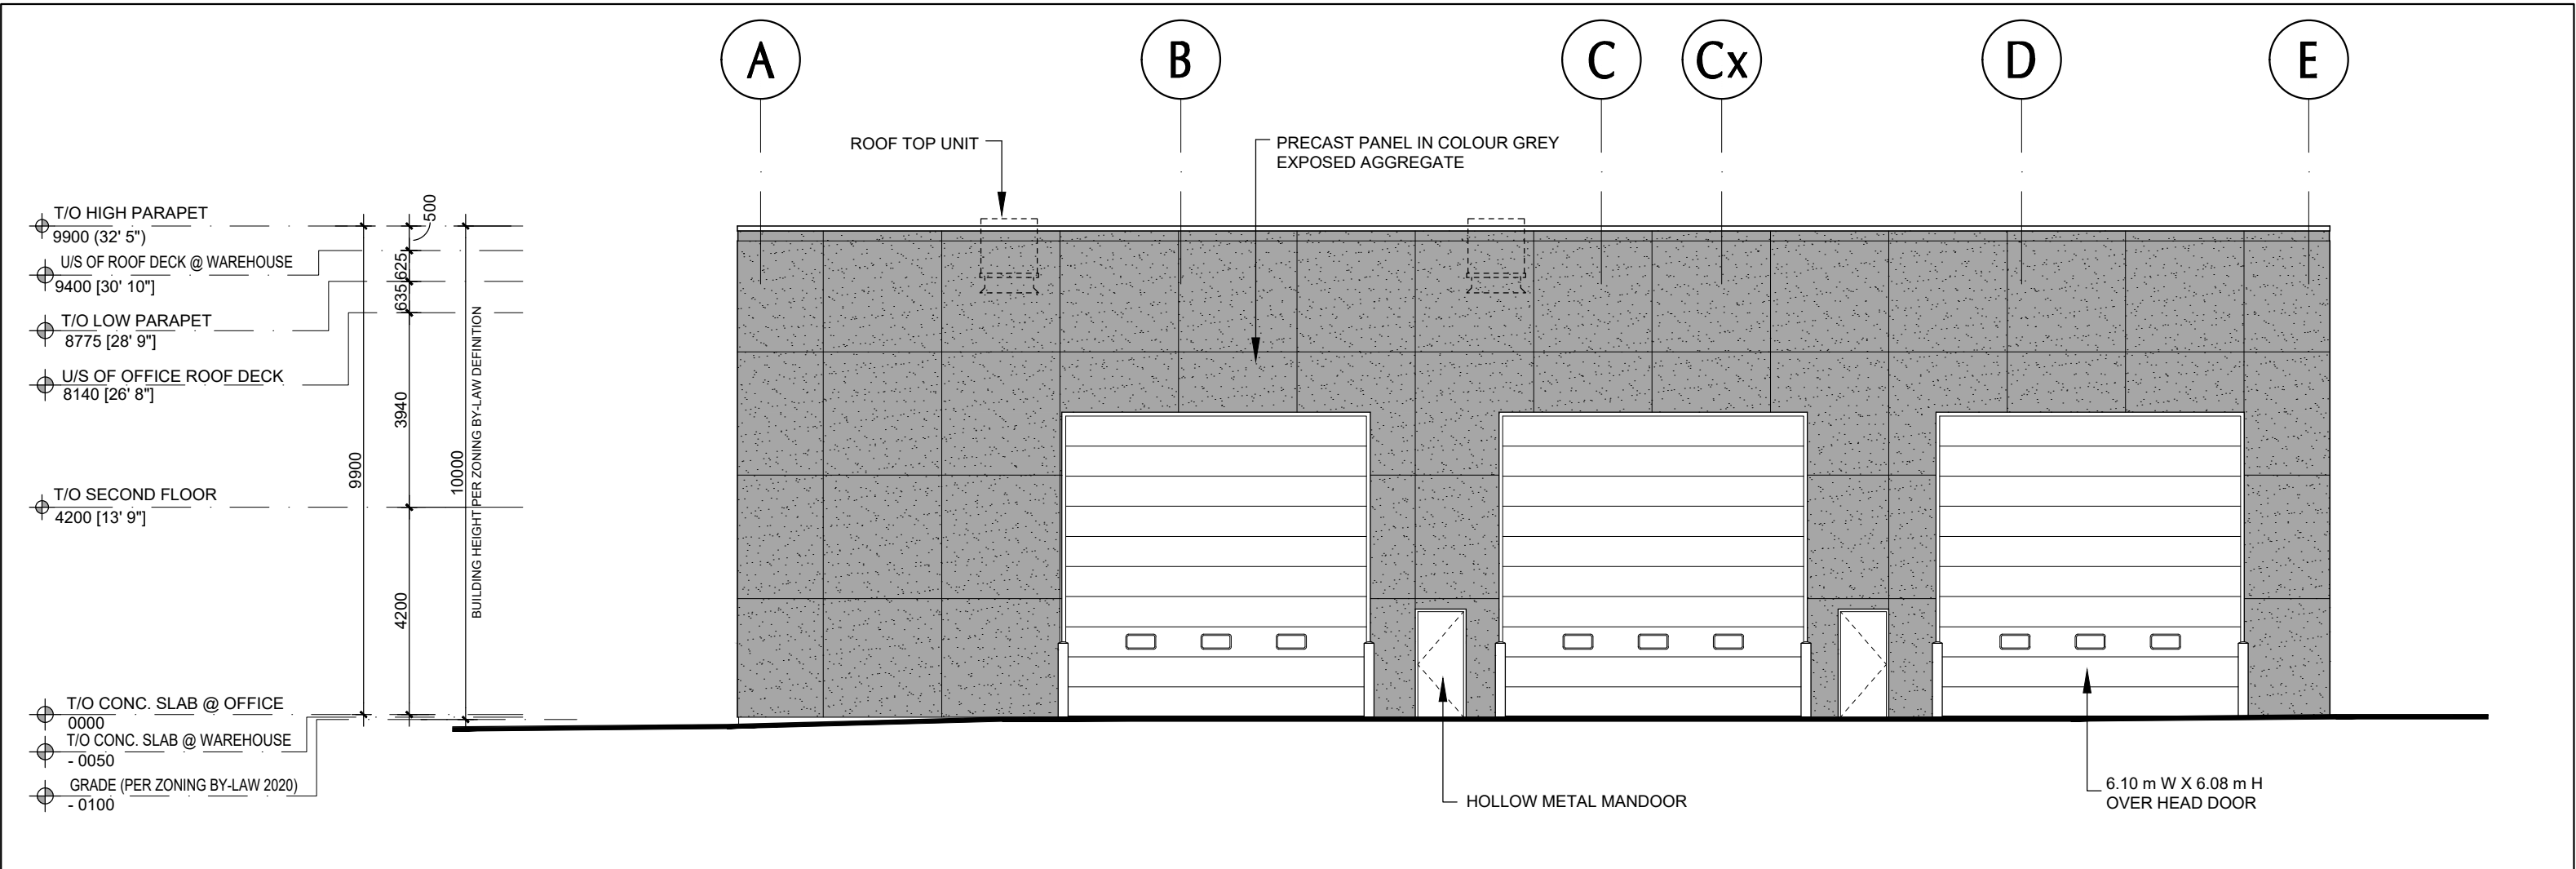

3 NORTH ELEVATION
A-3.0 1:125

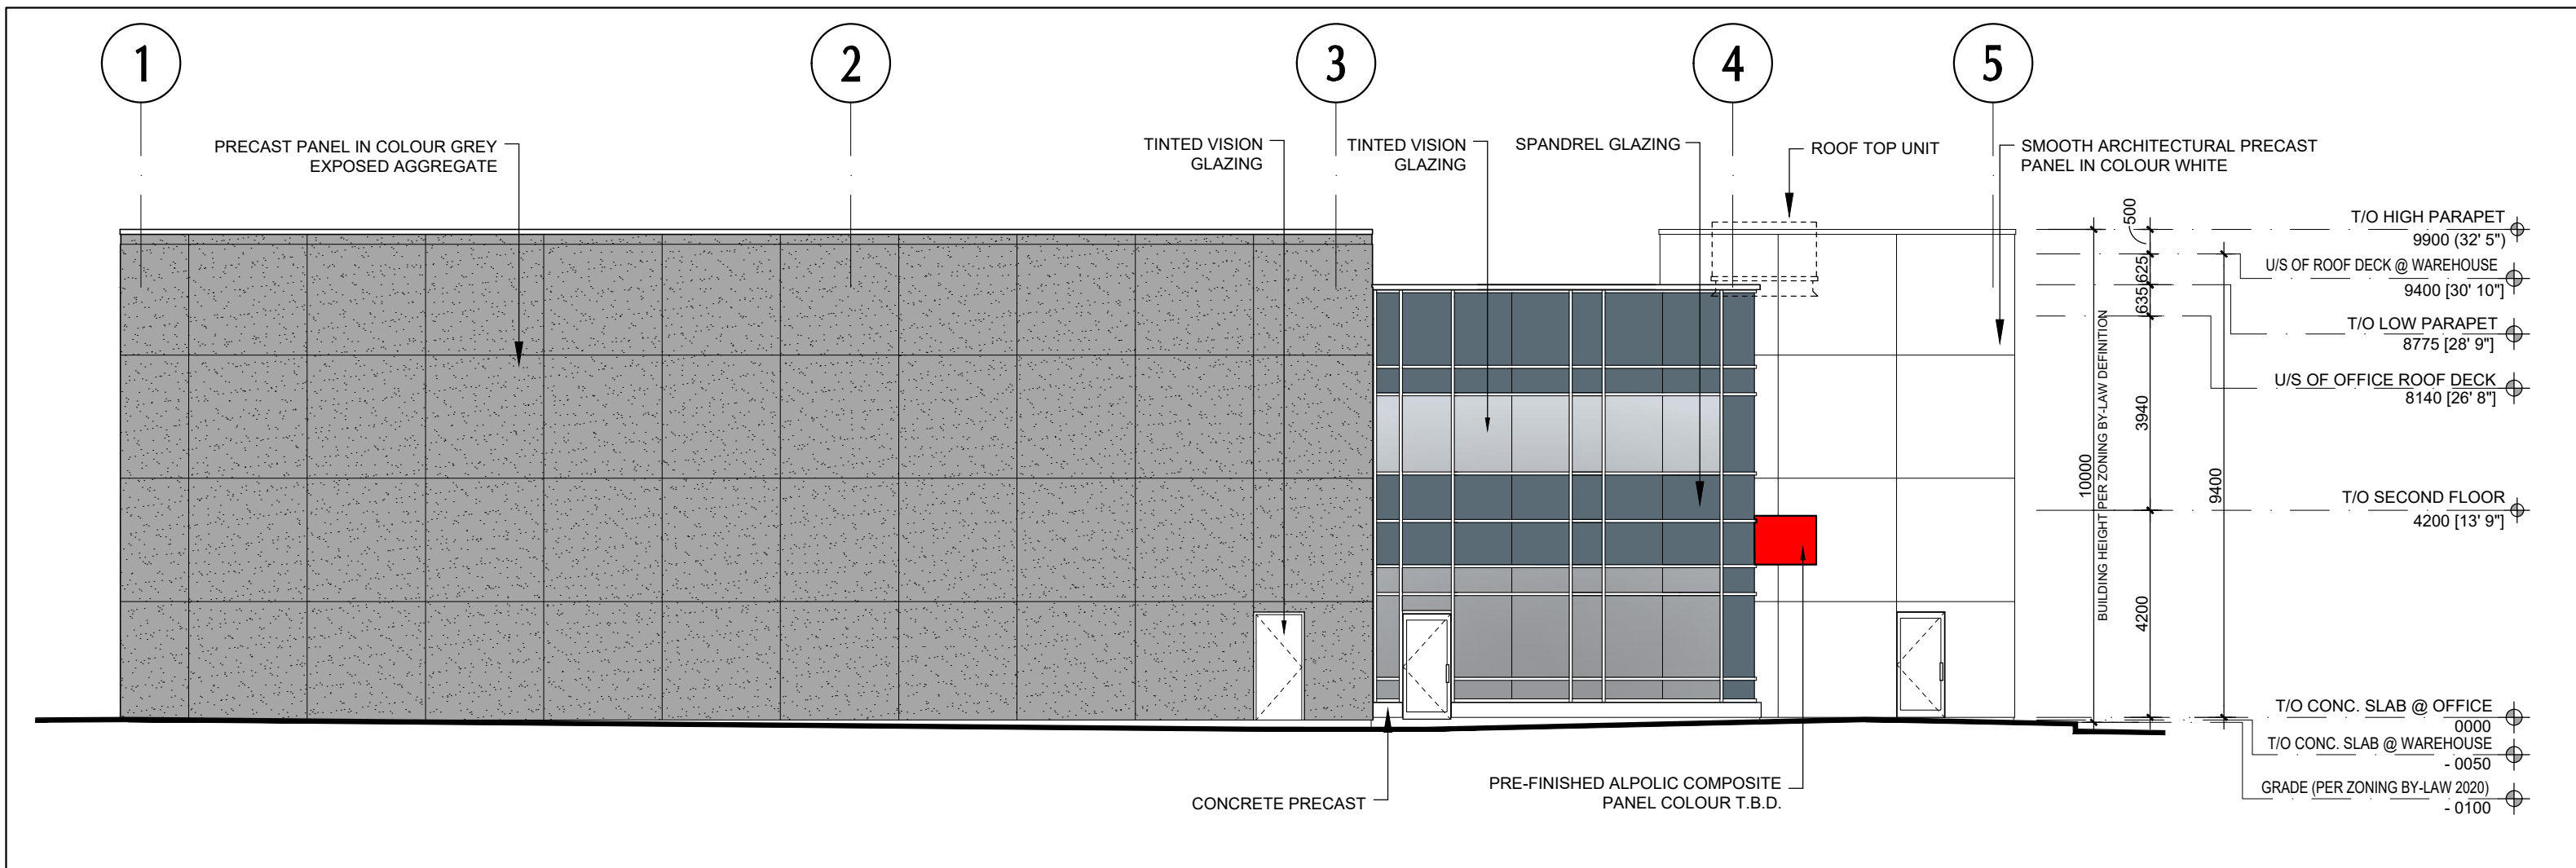

4 WEST ELEVATION
A-3.0 1:125

No.	ISSUED	DATE
1	ISSUED FOR SPA	SEPT. 13, 2021

No.	REVISION	DATE

BALDASSARRA
Architects Inc.

30 Great Gulf Drive, Unit 20 | Concord ON | L4K 0K7
T: 905.660.0722 | www.baldassarra.ca

OWNERS INFORMATION:
Belor Construction Ltd.




2395 Cornwall


2395 Cornwall Rd.
Oakville, ON.

**Elevations
Building A**


DATE: MAR. 2021	DRAWN BY: MZ	CHECKED:	SCALE: 1:125
PROJECT No. P-20023		DRAWING No. A-3.0A	

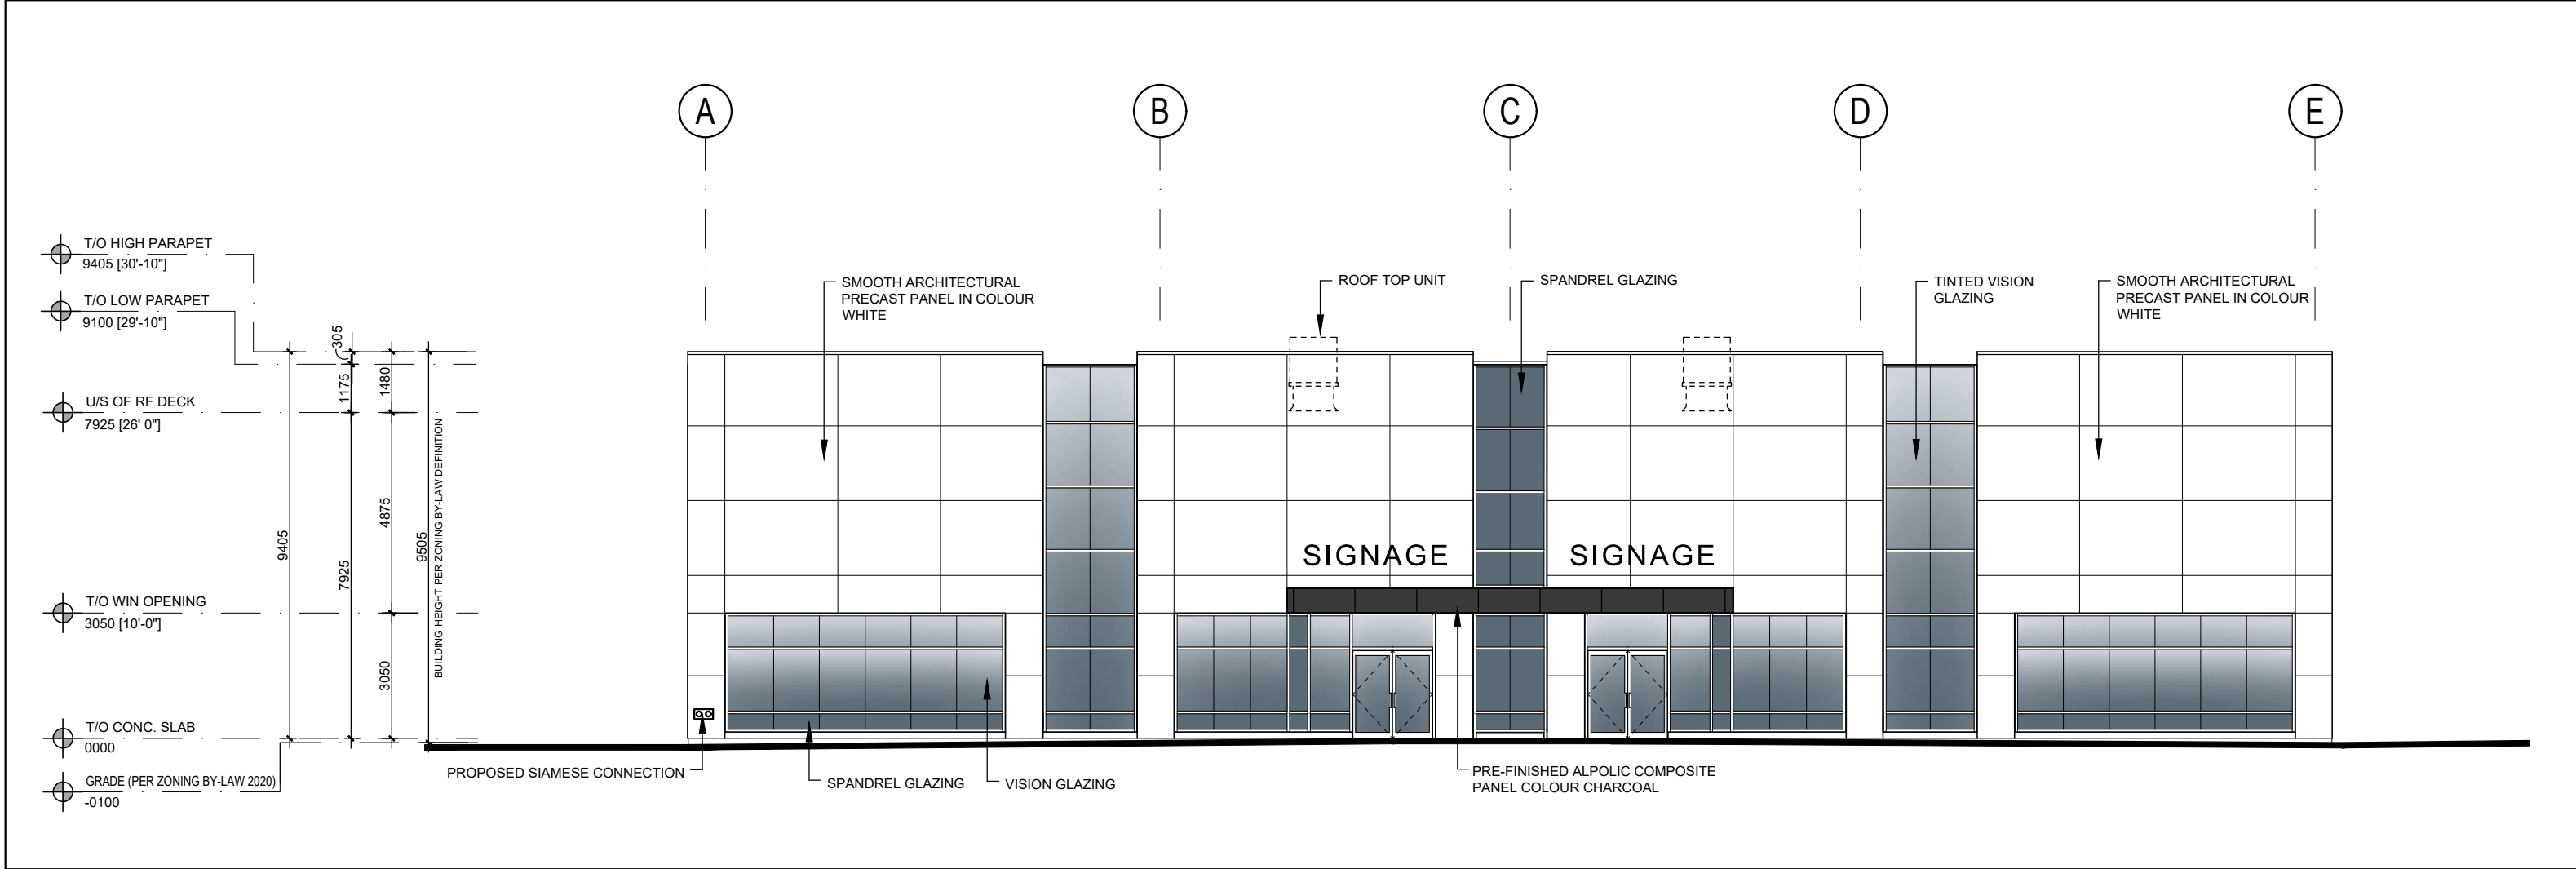


1 NORTH ELEVATION
A-3.0 1:150

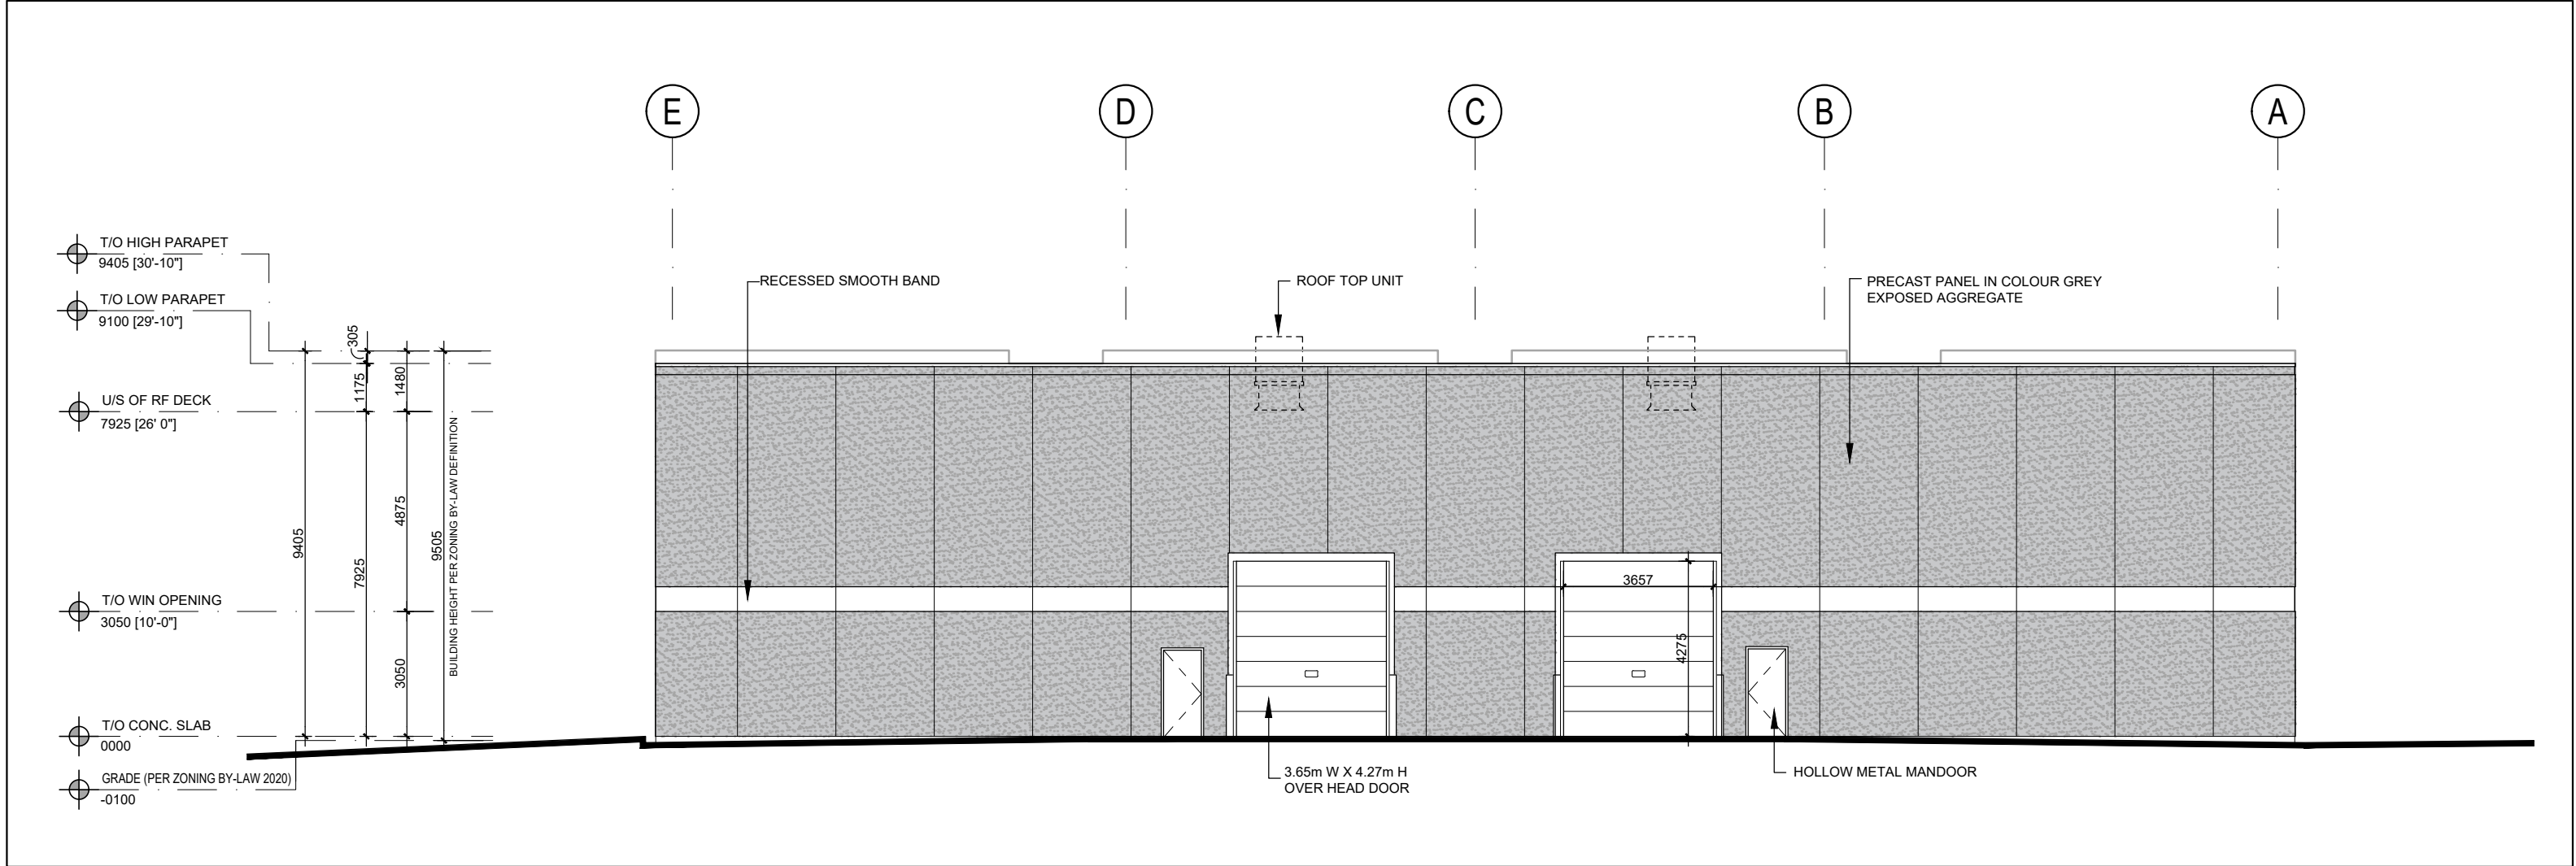

2 SOUTH ELEVATION
A-3.0 1:150

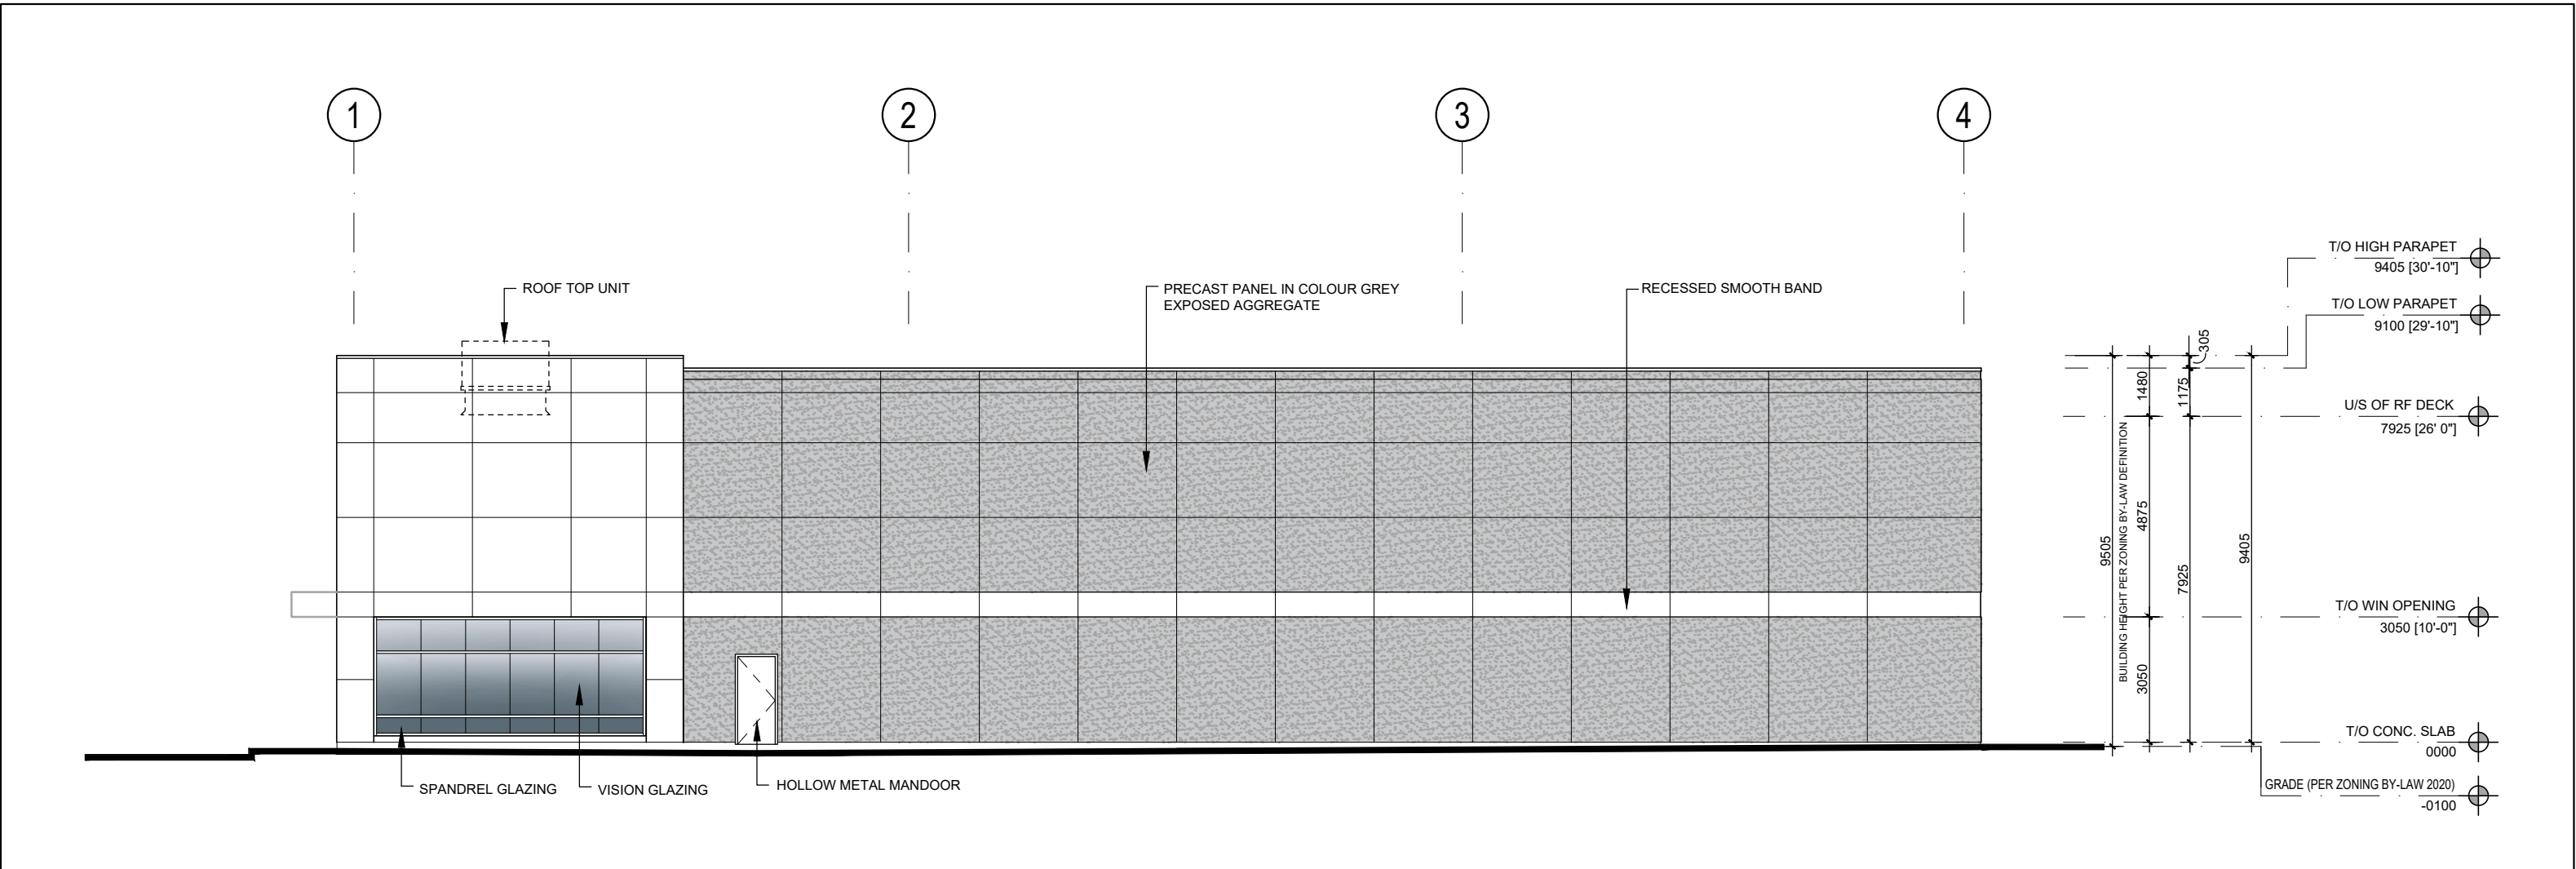

3 EAST ELEVATION
A-3.0 1:150

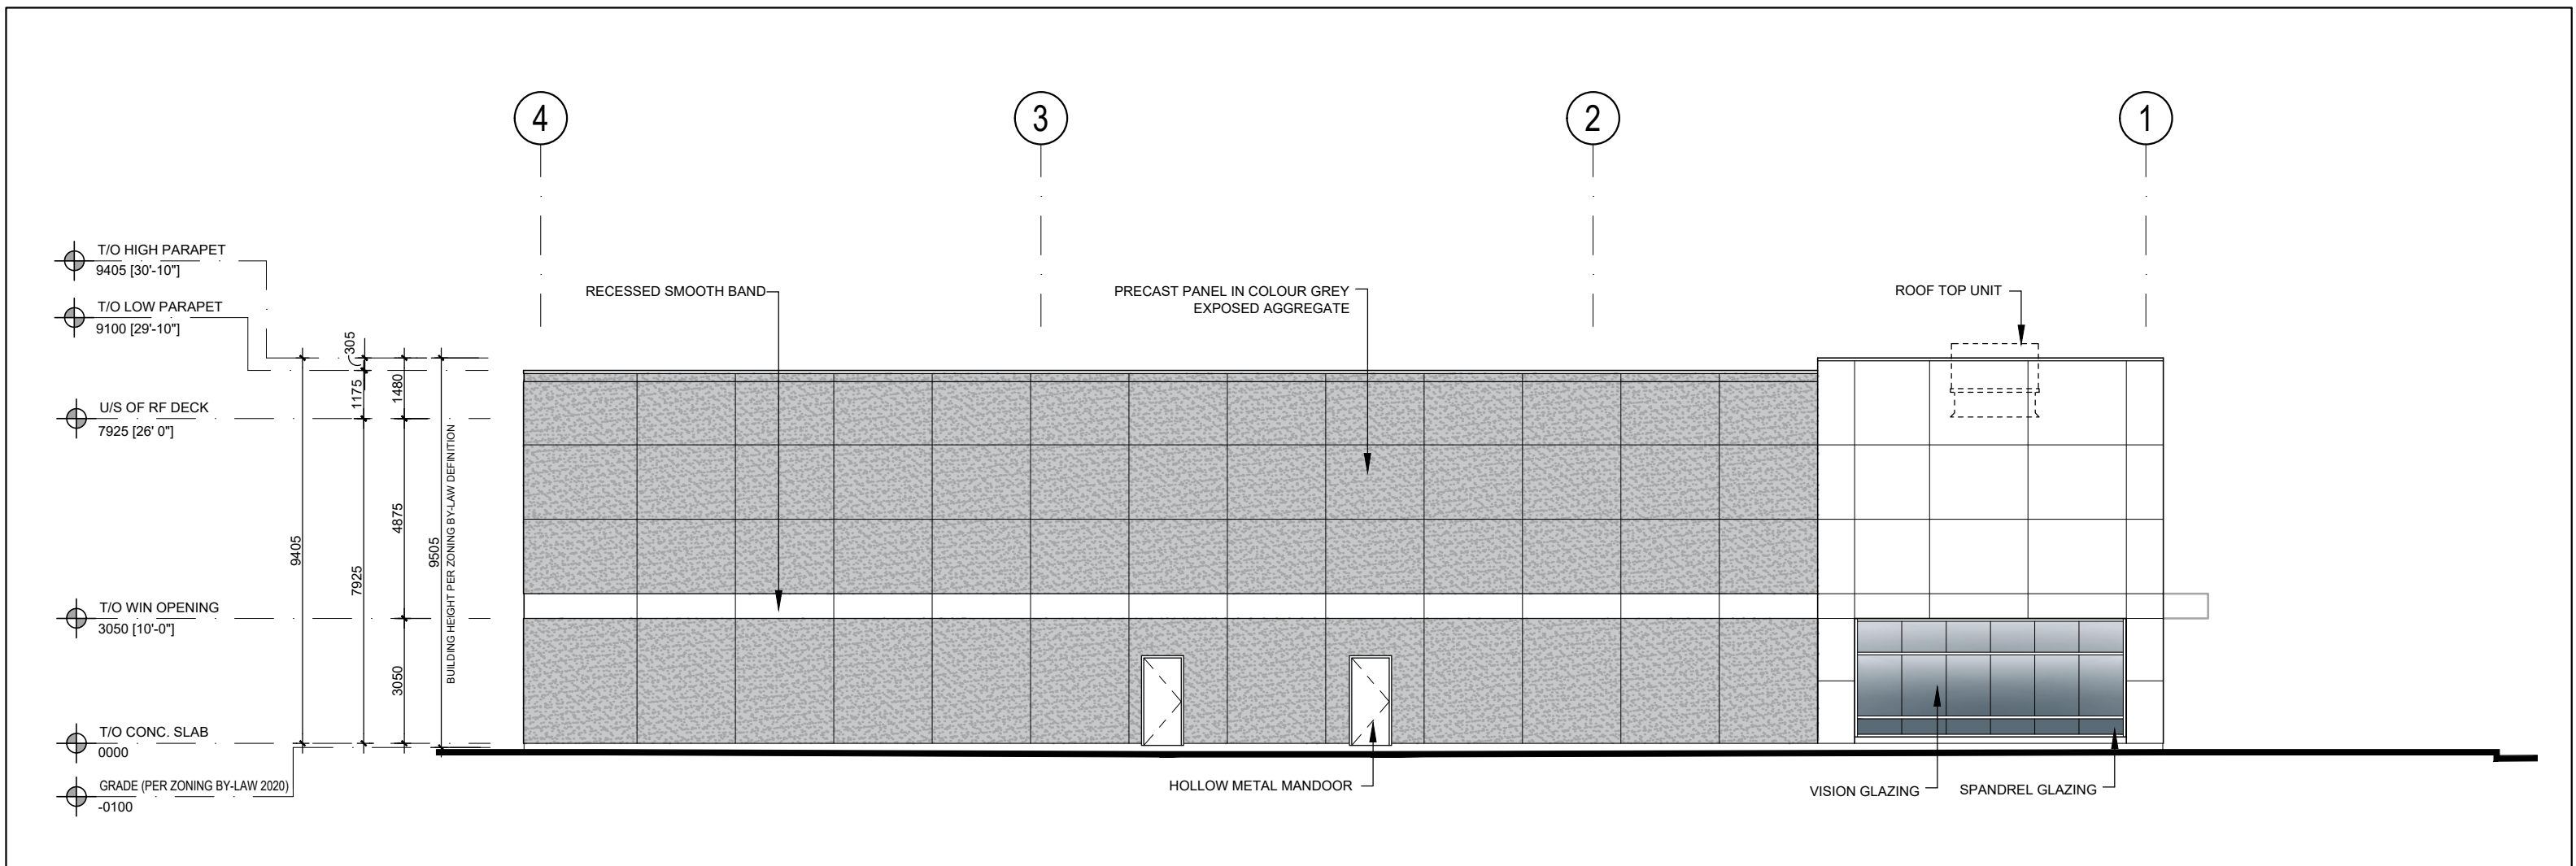

4 WEST ELEVATION
A-3.0 1:150

No.	ISSUED	DATE
1	ISSUED FOR SPA	SEPT. 13, 2021

No.	REVISION	DATE

BALDASSARRA
Architects Inc.

30 Great Gulf Drive, Unit 20 | Concord ON | L4K 0K7
T: 905.660.0722 | www.baldassarra.ca

OWNERS INFORMATION:
Belor Construction Ltd.



2395 Cornwall

2395 Cornwall Rd.
Oakville, ON

Elevations Building B			
DATE:	DRAWN BY:	CHECKED:	SCALE:
MAR. 2021	MZ		1:150
PROJECT No.	DRAWING No.		
P-20023	A-3.0B		