

Q4 ARCHITECTS INC.

602-4110 Yonge Street
Toronto, ON
M2P 2B7

T. 416.322.6334
F. 416.322.7294
E. info@q4architects.com




The contractor / builder must verify all dimensions on the job and report any discrepancy to the designer before proceeding with the work.

Drawings are NOT to be scaled. All drawings and specifications are instruments of service and the copyright property of the designer and must be returned upon request.

Q4 Architects Inc. retains the copyright in all drawings, plans, sketches, and all digital information. They may not be copied or used for any other projects or purposes or distributed without the written consent of Q4 Architects Inc.



BUILDING 4 - FRONT ELEVATION
(CONTEMPORARY)

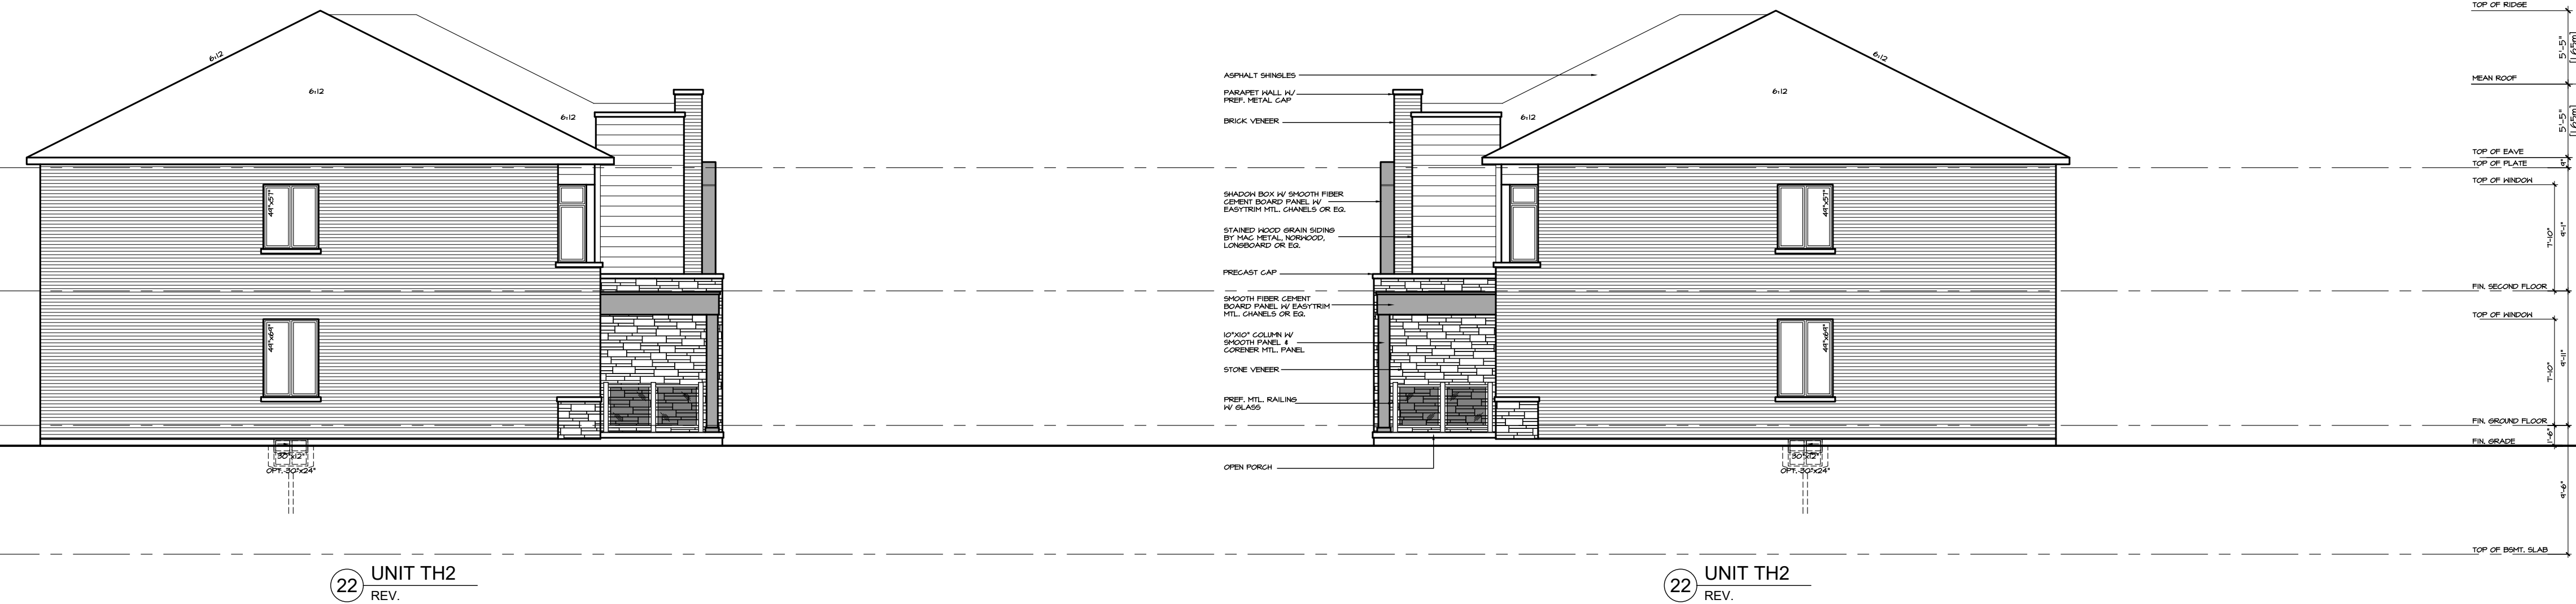

BUILDING 4 - LEFT SIDE ELEVATION

BUILDING 4 - RIGHT SIDE ELEVATION



BUILDING 4 - REAR ELEVATION

3	ISSUED FOR FIRST SITE PLAN SUBMISSION	22.06.03 SL
2	REISSUED FOR CLIENT APPROVAL	22.03.02 SL
1	ISSUED FOR CLIENT APPROVAL	22.02.08 SL

Issued / Revision Chart

BRONTE GREEN C.E.C
COMMON ELEMENTS CONDO
BLOCK B

25' FRONT TOWNHOUSES

OAKVILLE, ONTARIO

BRONTE GREEN CORPORATION
(ARGO DEVELOPMENT CORP.)

Project No. 21041

Scale 1/8" = 1'-0"

Drawn By DS/SL

Checked By SL

BUILDING 4 (TYPICAL)
ELEVATIONS

Q4 ARCHITECTS INC.

602-410 Yonge Street
Toronto, ON
M2P 2B7

T. 416.322.6334
F. 416.322.7294
E. info@q4architects.com




The contractor / builder must verify all dimensions on the job and report any discrepancy to the designer before proceeding with the work.
Drawings are NOT to be scaled. All drawings and specifications are instruments of service and the copyright property of the designer and must be returned upon request.

Q4 Architects Inc. retains the copyright in all drawings, plans, sketches, and all digital information. They may not be copied or used for any other projects or purposes or distributed without the written consent of Q4 Architects Inc.




67 UNIT TH2
BUILDING 9 - RIGHT SIDE ELEVATION

67 UNIT TH3
68 UNIT TH1
69 UNIT TH1 REV.
70 UNIT TH2 REV.
**BUILDING 9 - FRONT ELEVATION
(CONTEMPORARY)**

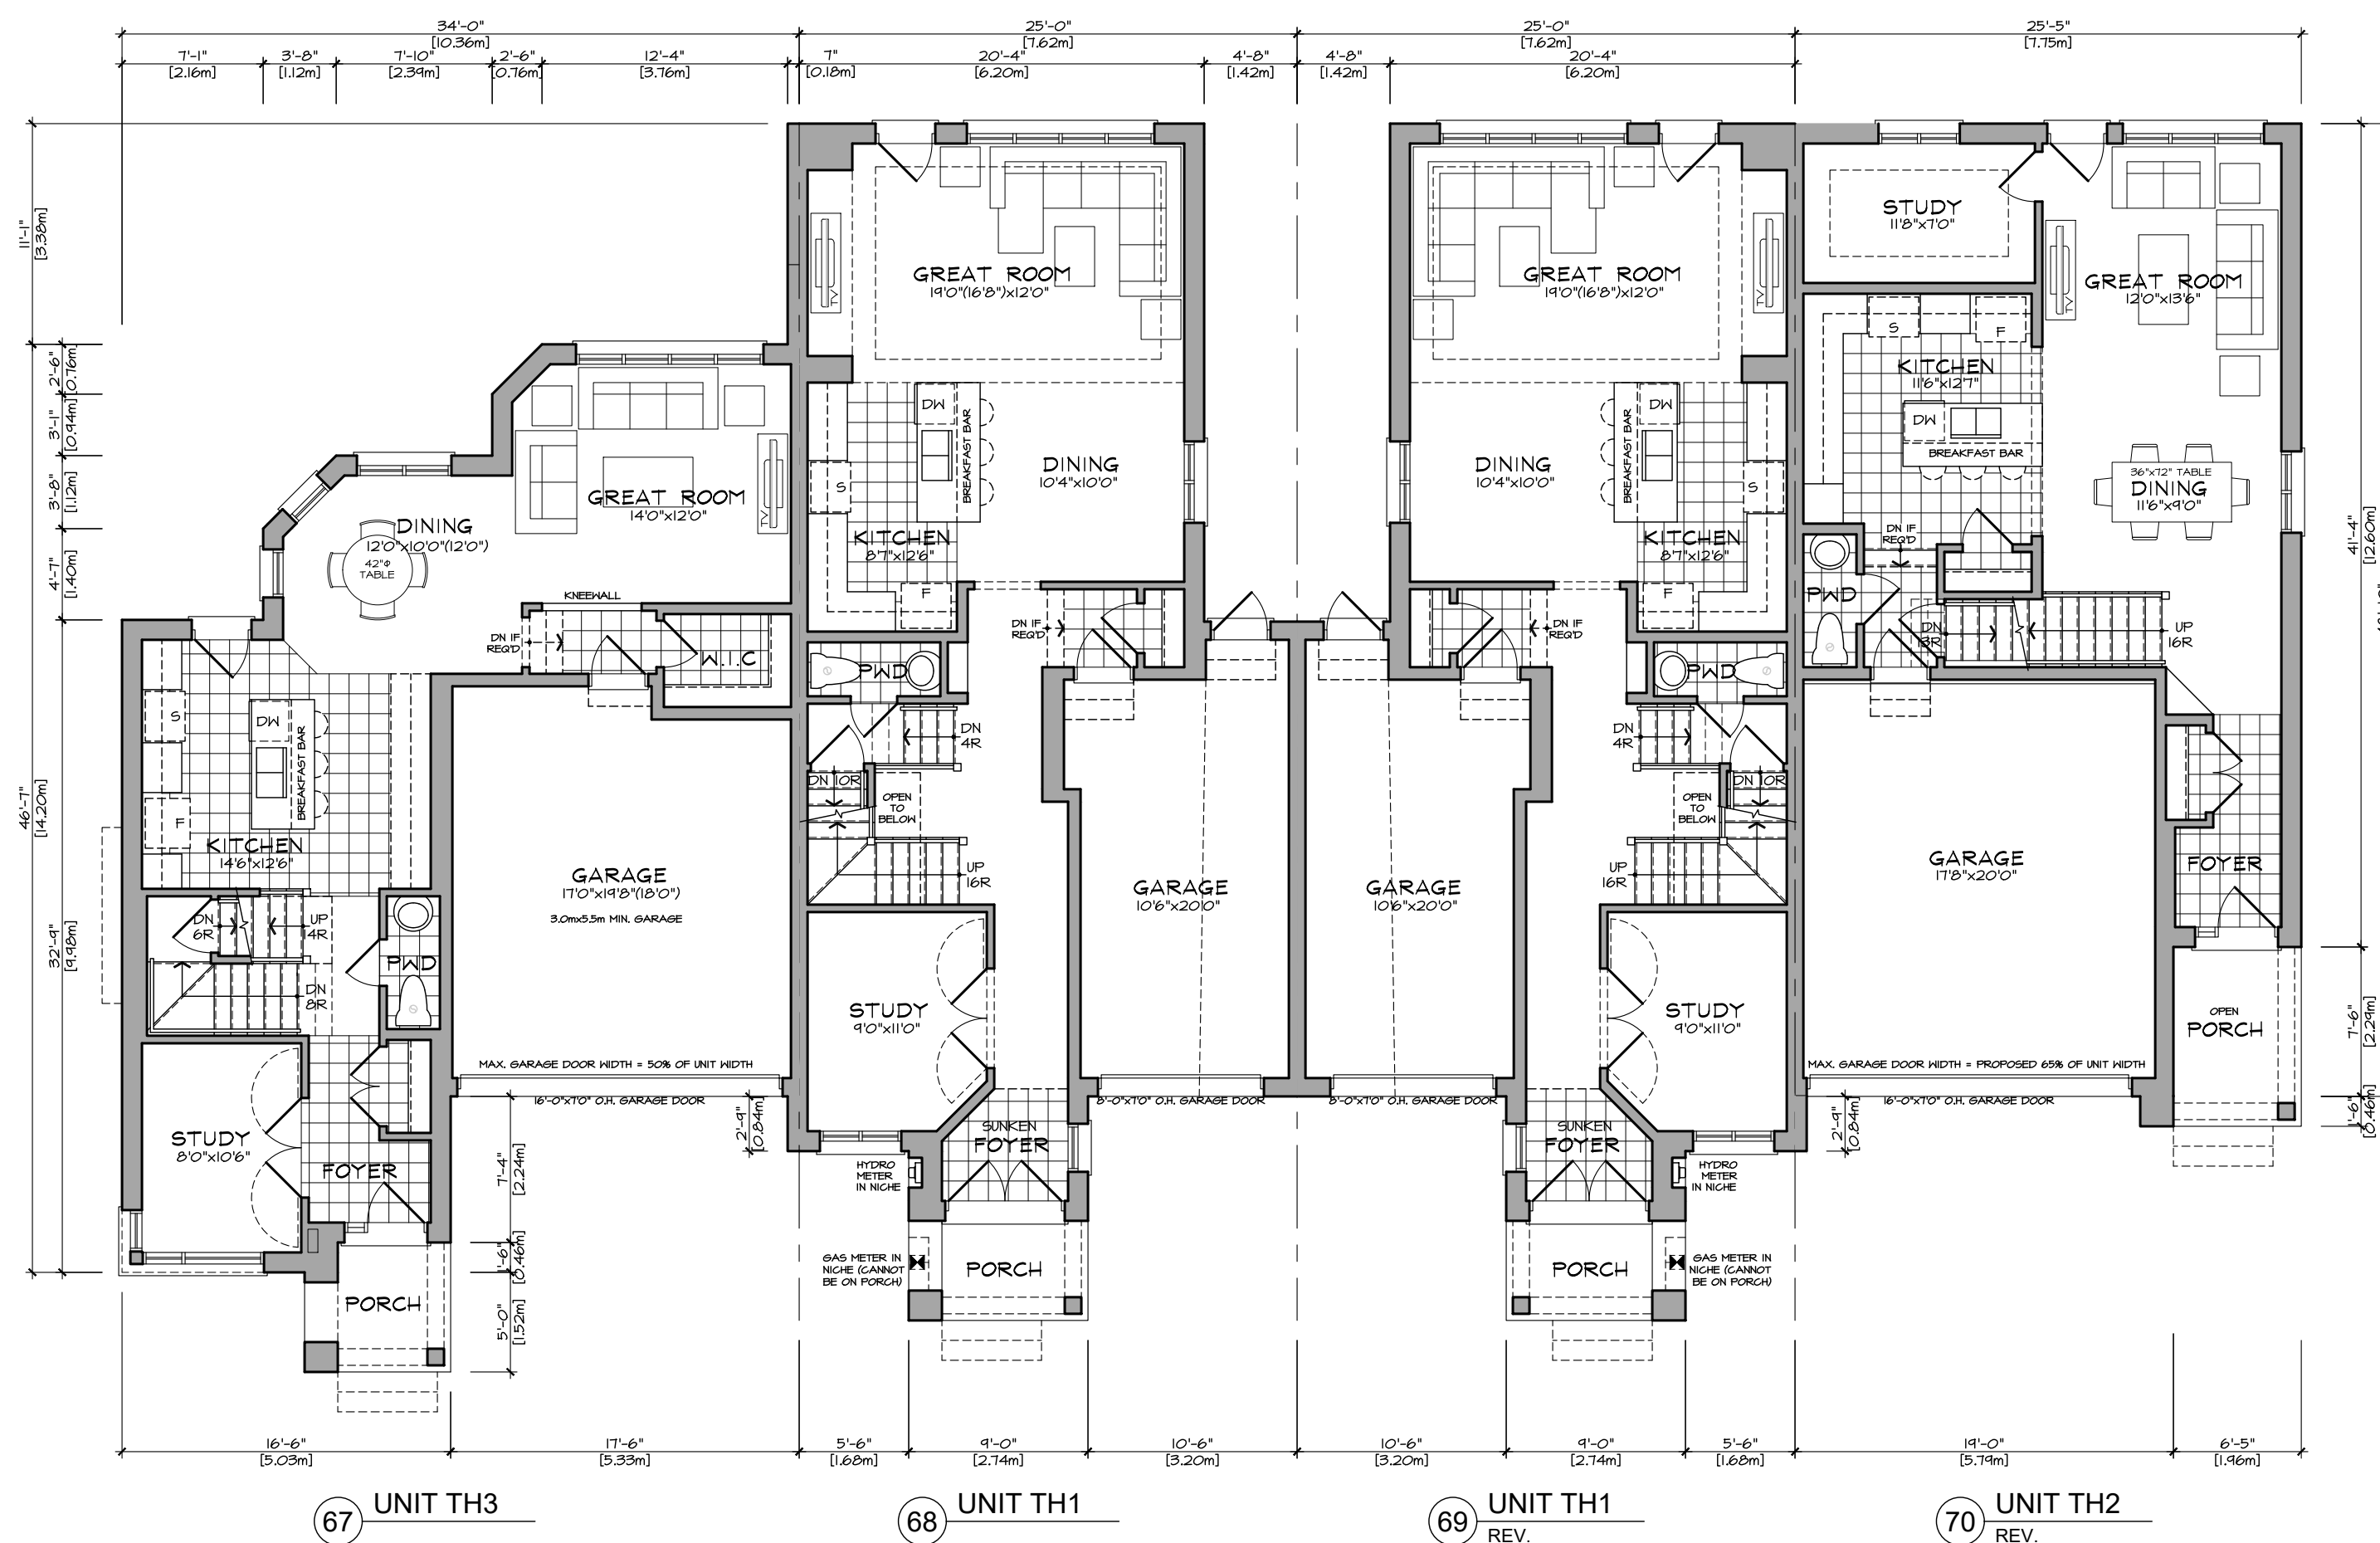

67 UNIT TH3
68 UNIT TH1
69 UNIT TH1 REV.
70 UNIT TH2 REV.
BUILDING 9 - GROUND FLOOR PLAN

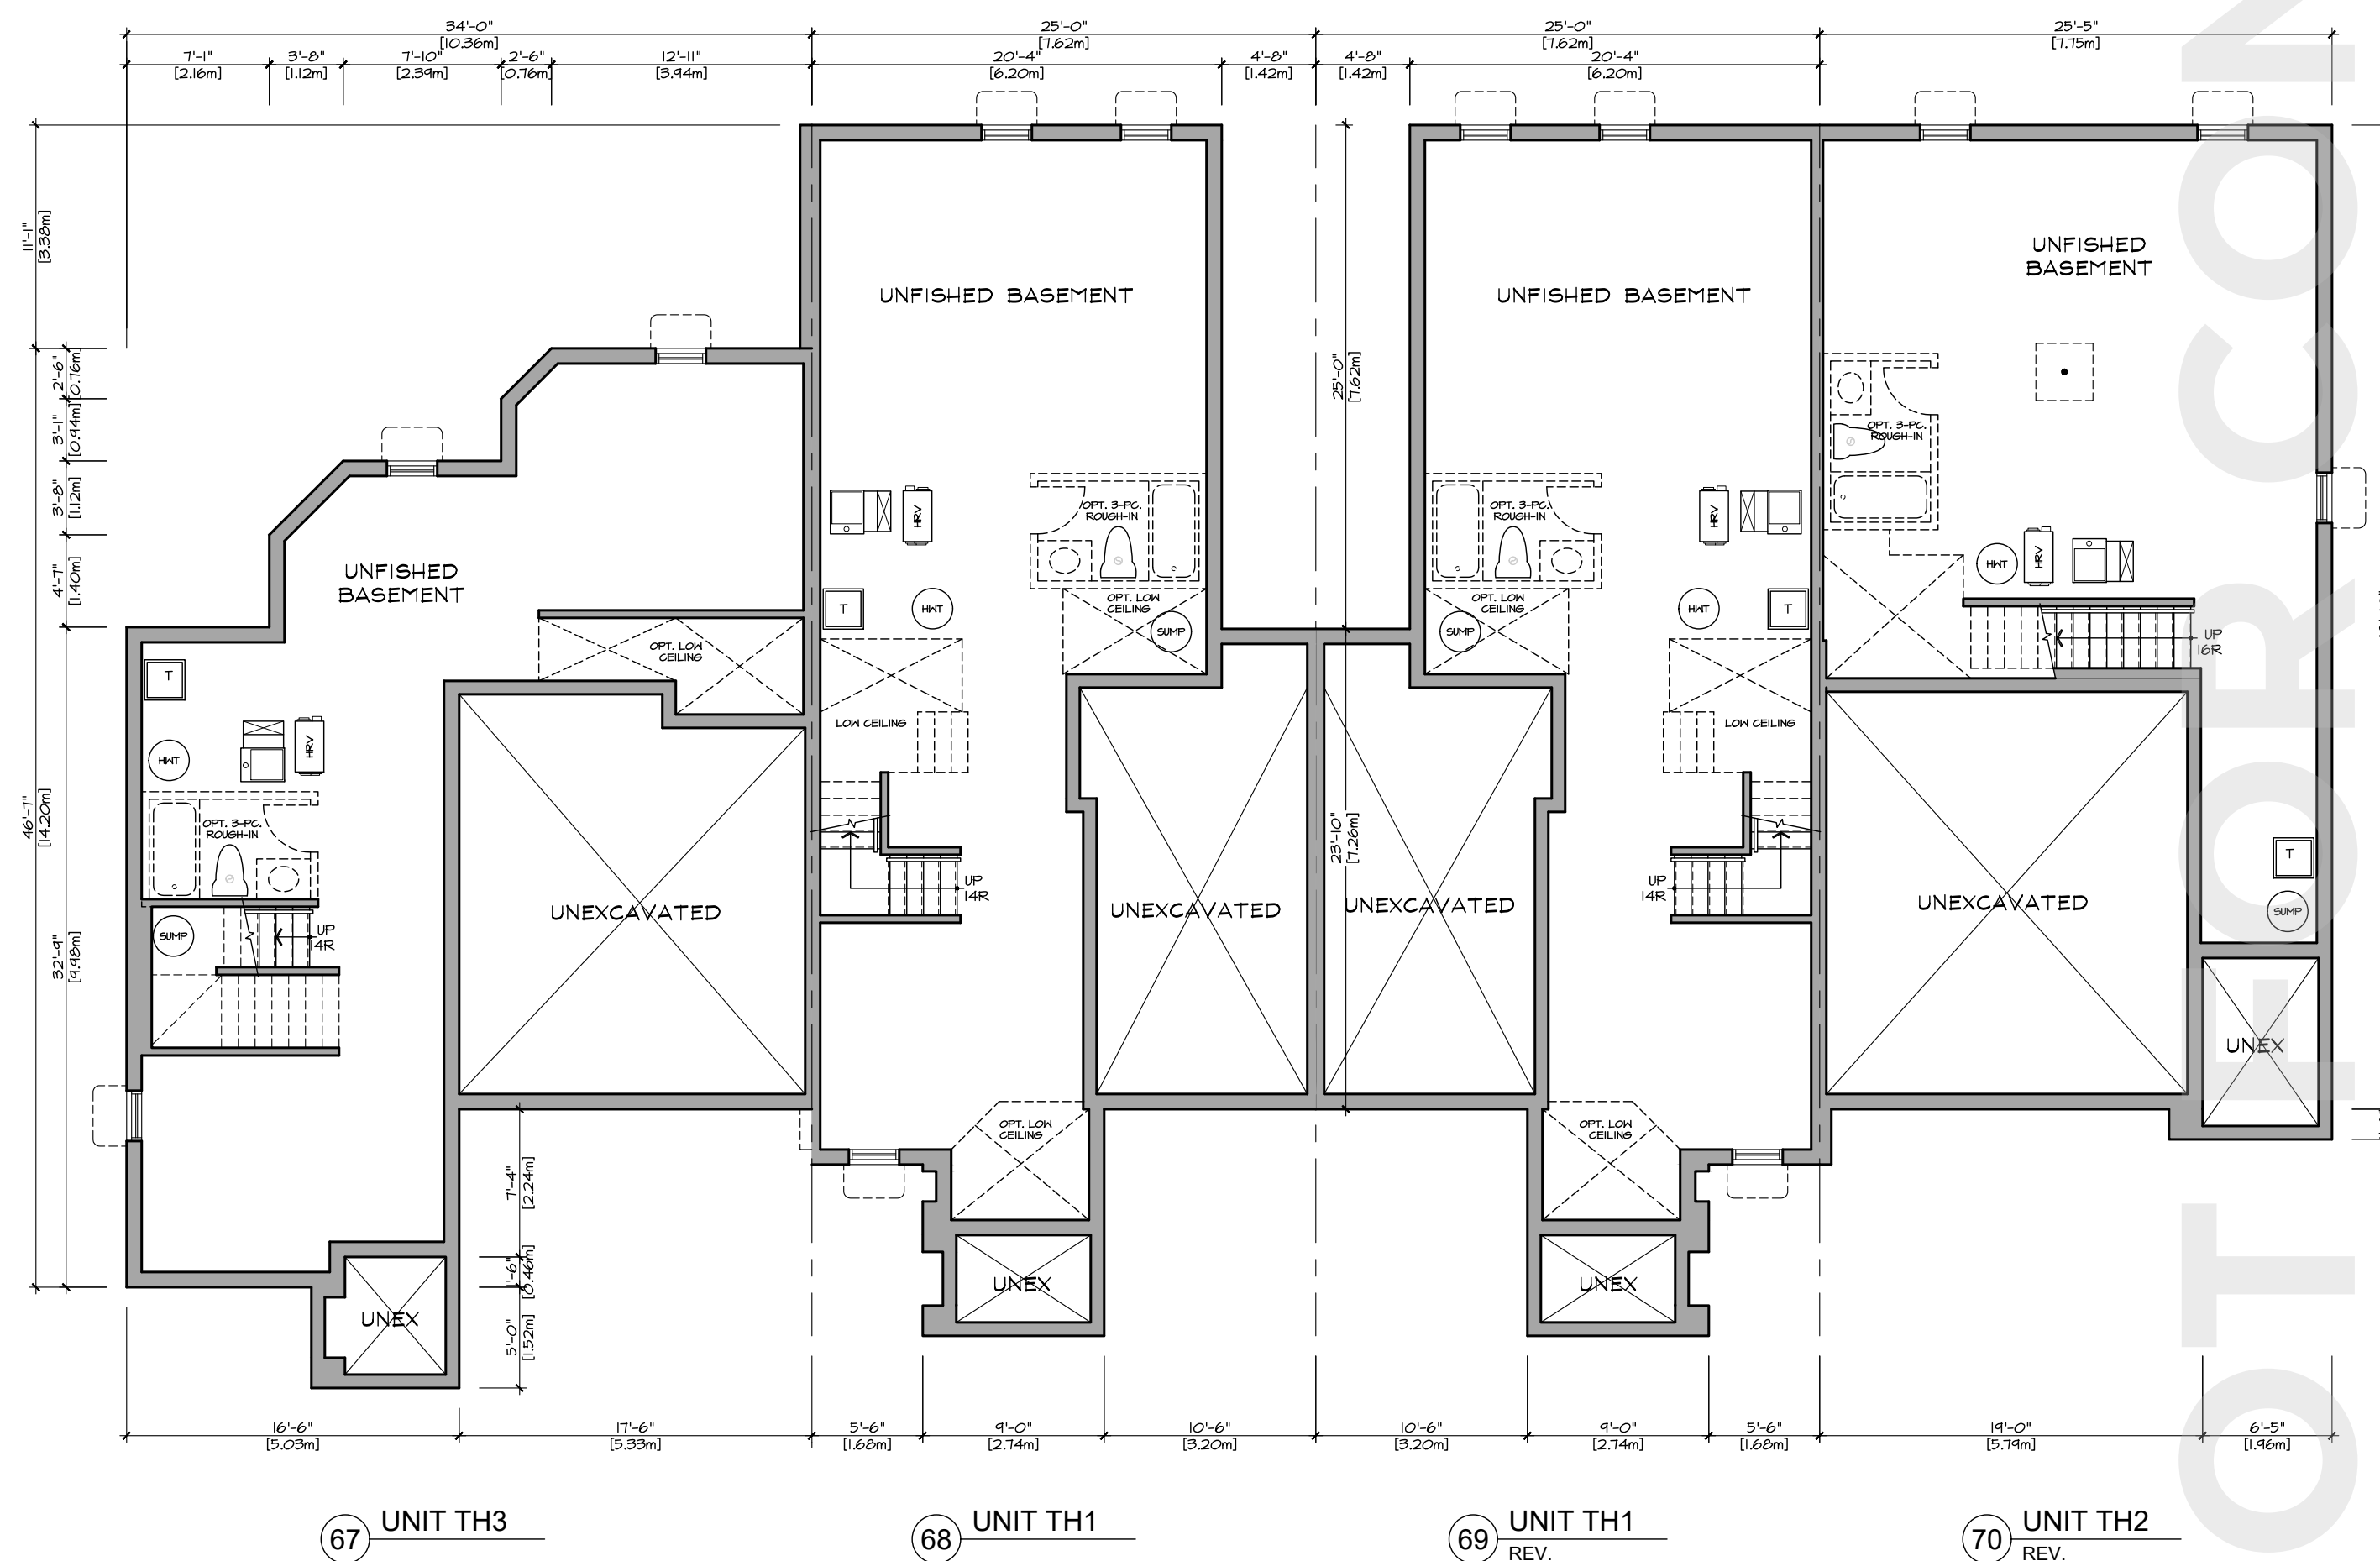

67 UNIT TH3
68 UNIT TH1
69 UNIT TH1 REV.
70 UNIT TH2 REV.
BUILDING 9 - BASEMENT PLAN

3	ISSUED FOR FIRST SITE PLAN SUBMISSION	22.06.03	SL
2	REISSUED FOR CLIENT APPROVAL	22.03.02	SL
1	ISSUED FOR CLIENT APPROVAL	22.02.08	SL

Issued / Revision Chart

BRONTE GREEN C.E.C COMMON ELEMENTS CONDO BLOCK B

25' FRONT TOWNHOUSES

OAKVILLE, ONTARIO

BRONTE GREEN CORPORATION (ARGO DEVELOPMENT CORP.)

Project No. 21041

Scale 1/8" = 1'-0"

Drawn By SL

Checked By .

BUILDING 9 (TYPICAL) FRONT & SIDE ELEVATIONS FLOOR PLANS

Q4 ARCHITECTS INC.

602-4110 Yonge Street
Toronto, ON
M2P 2B7

T. 416.322.6334
F. 416.322.7294
E. info@q4architects.com



The contractor / builder must verify all dimensions on the job and report any discrepancy to the designer before proceeding with the work.


Drawings are NOT to be scaled. All drawings and specifications are instruments of service and the copyright property of the designer and must be returned upon request.

Q4 Architects Inc. retains the copyright in all drawings, plans, sketches, and all digital information. They may not be copied or used for any other projects or purposes or distributed without the written consent of Q4 Architects Inc.




BUILDING 9 - RIGHT SIDE ELEVATION

BUILDING 9 - REAR ELEVATION

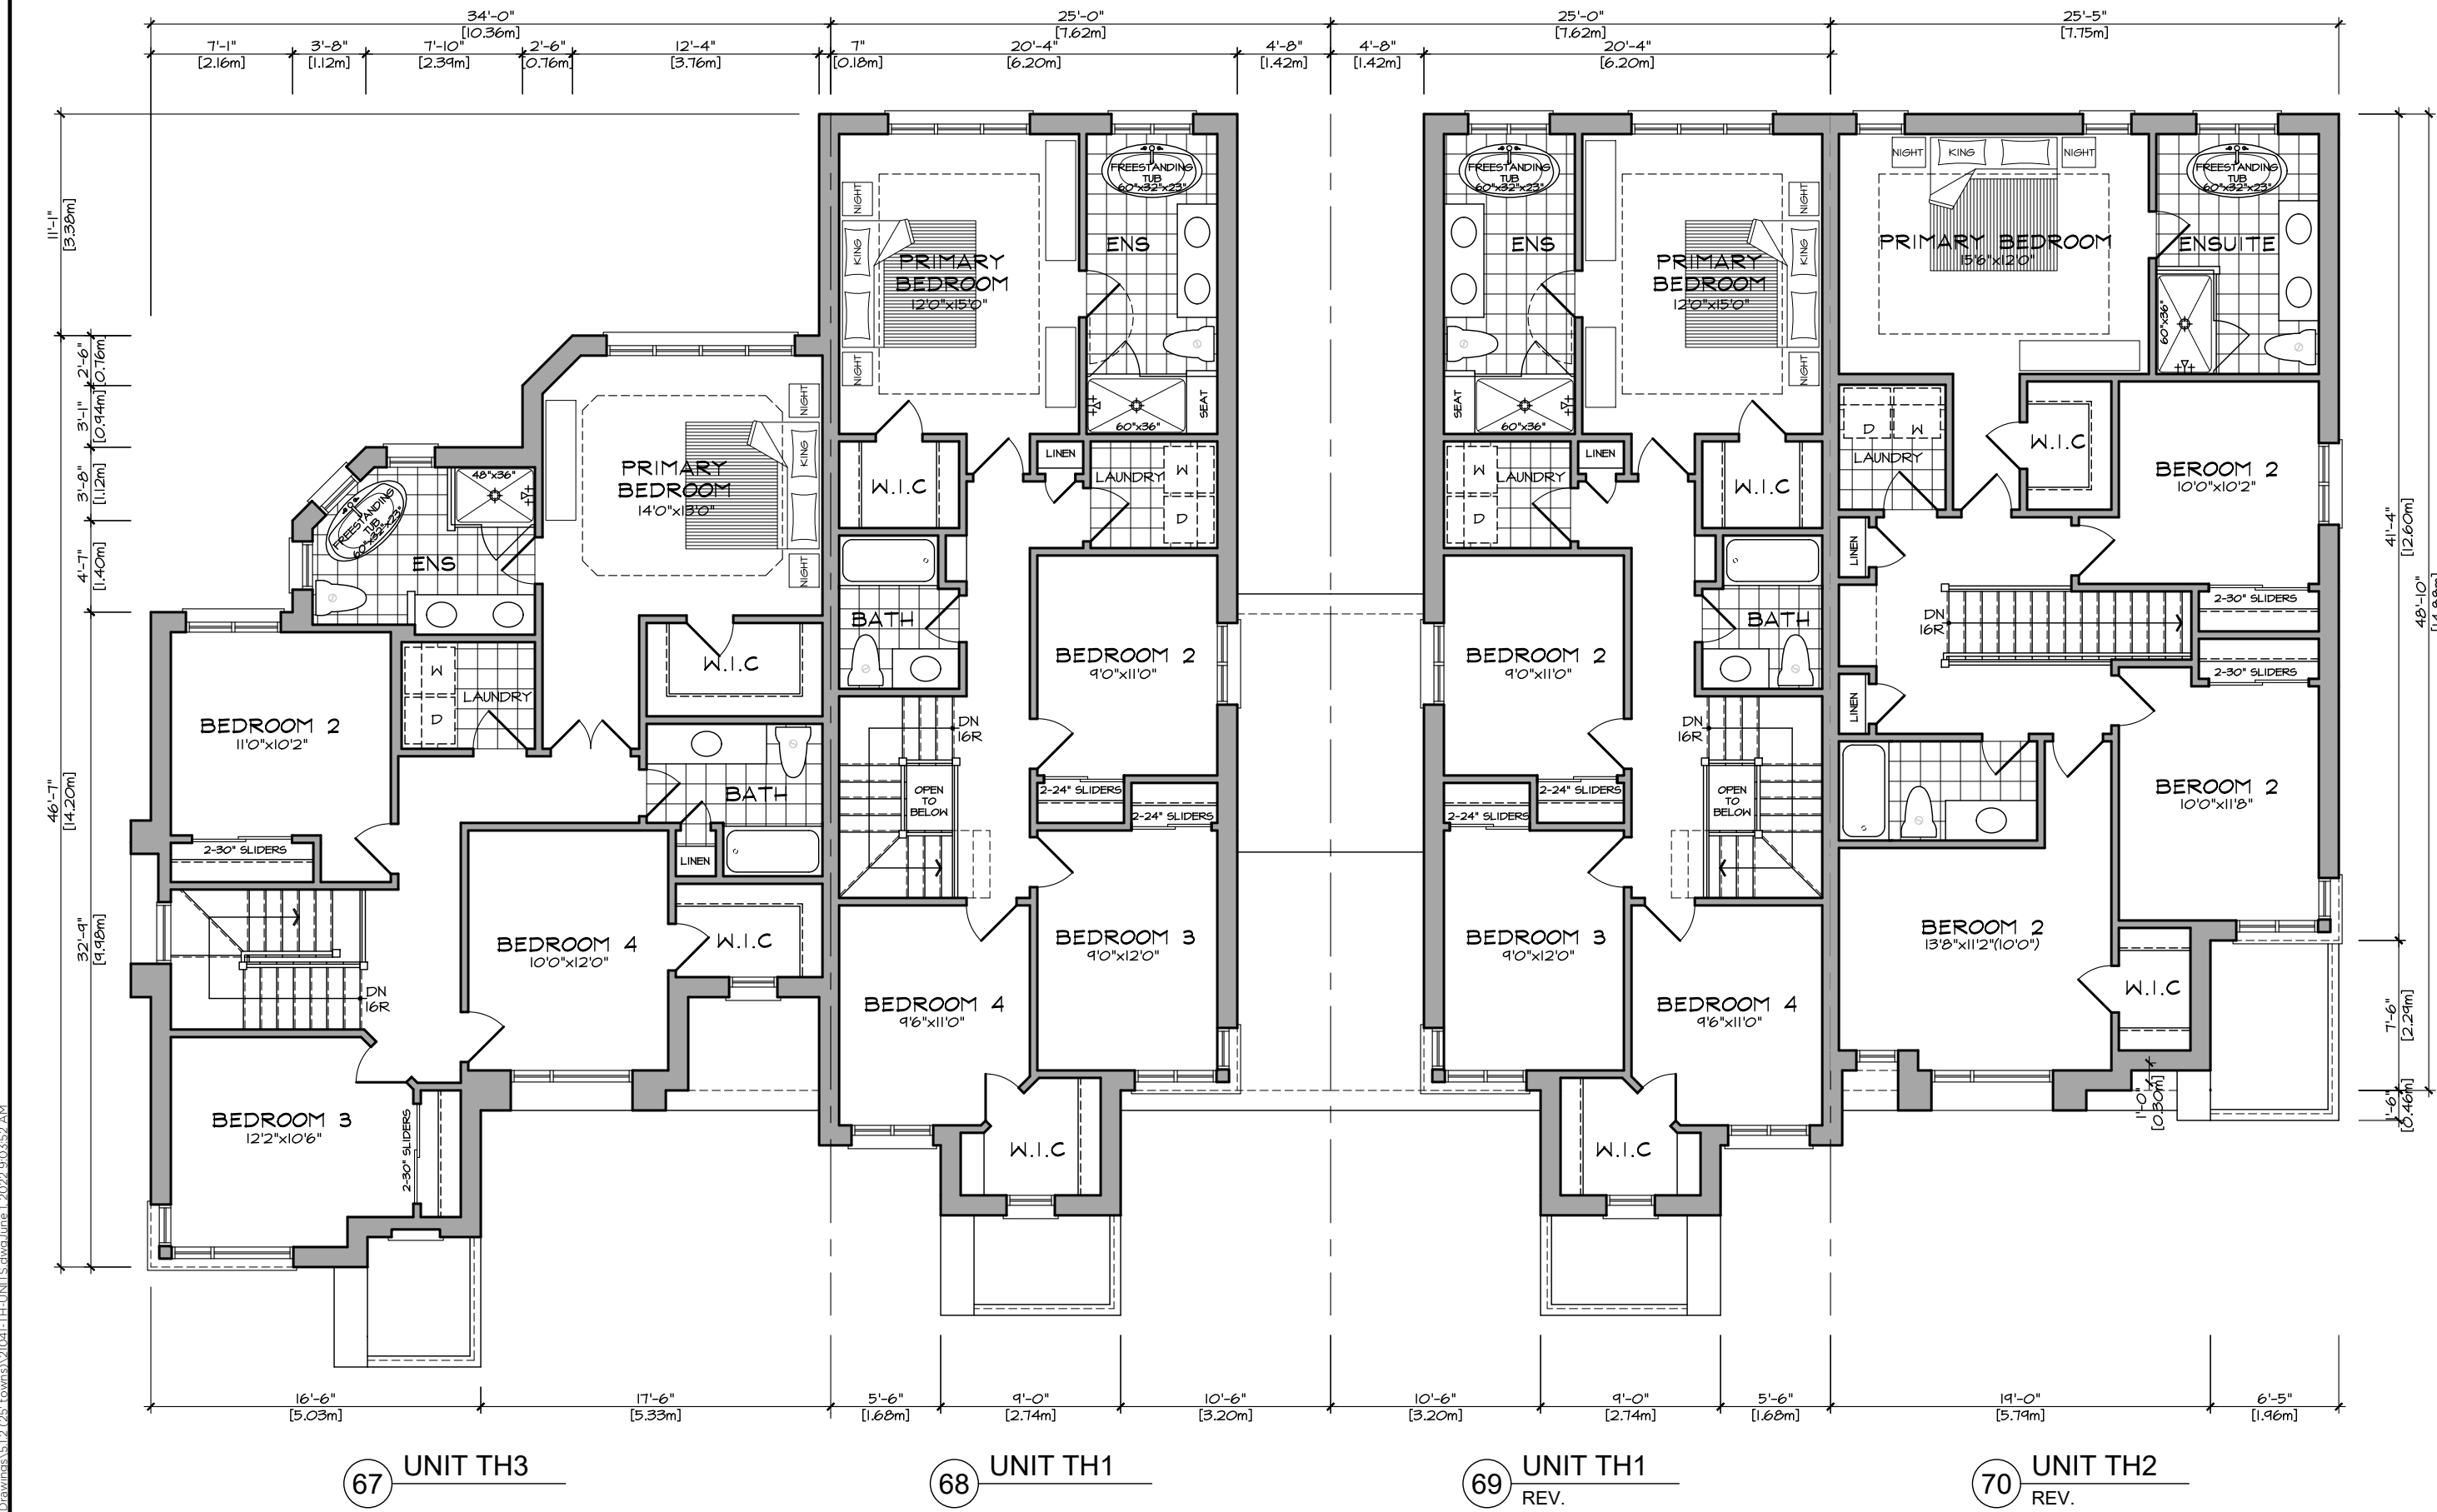

BUILDING 9 - SECOND FLOOR PLAN

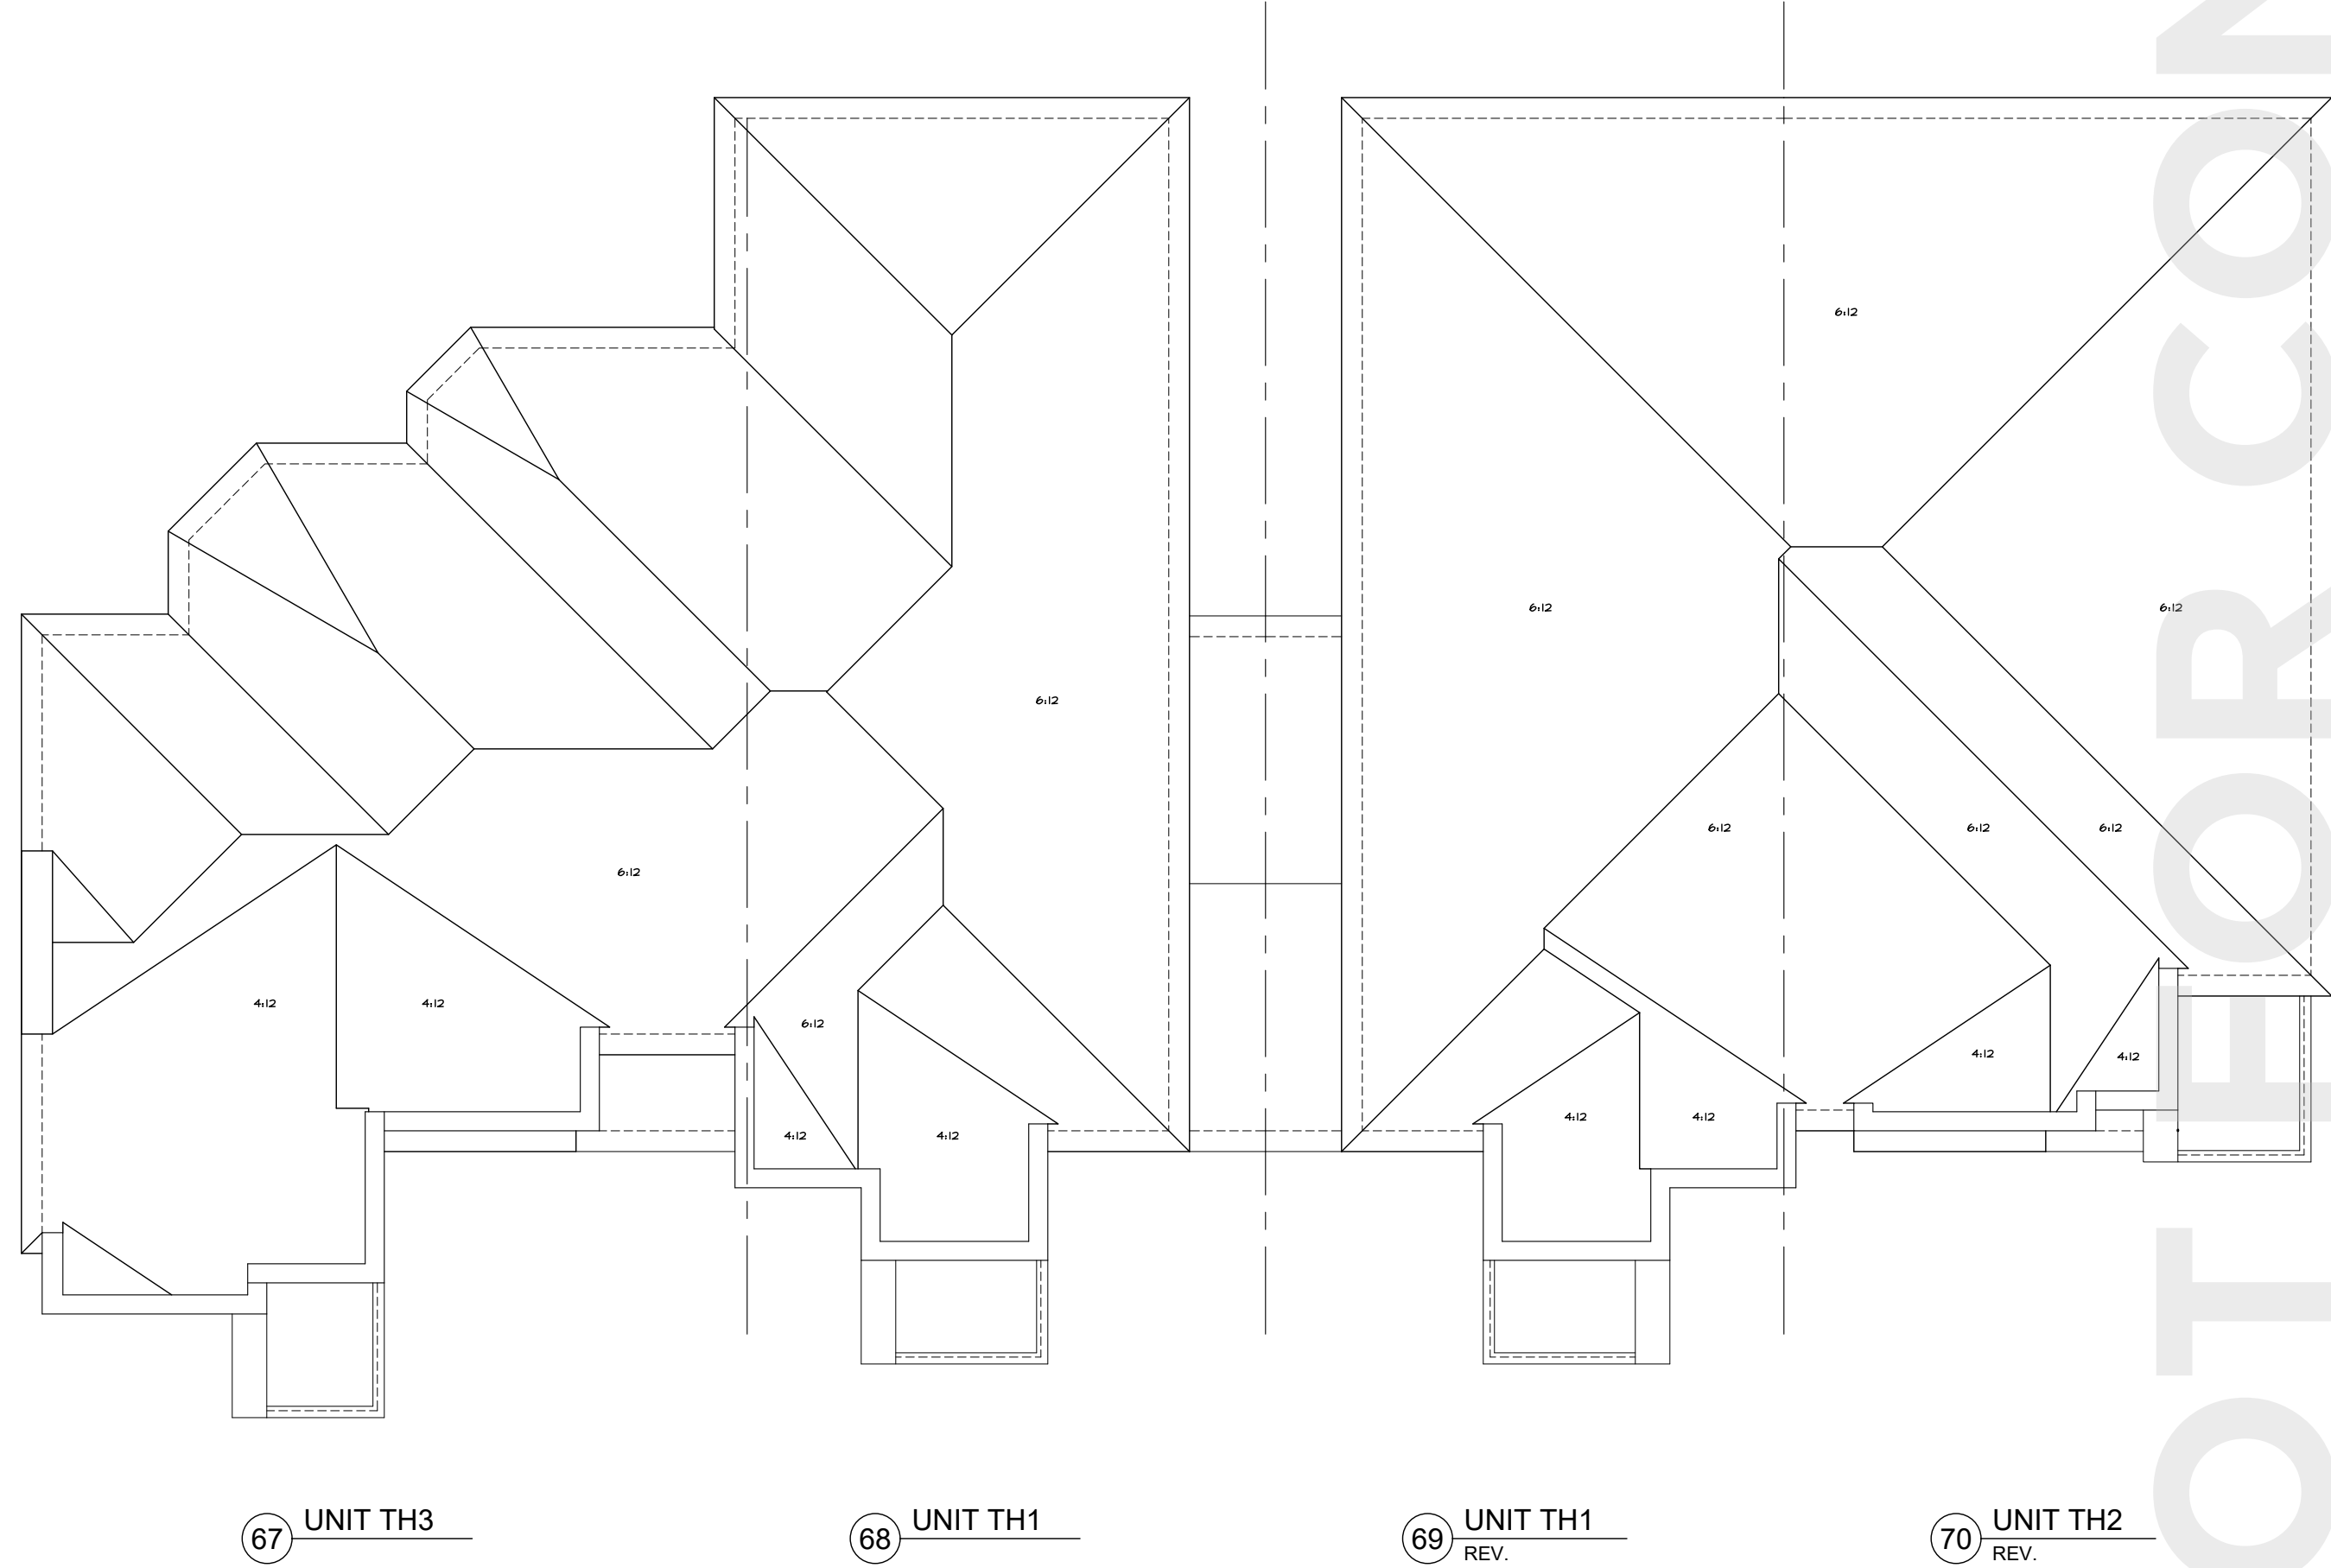

BUILDING 9 - ROOF PLAN

3	ISSUED FOR FIRST SITE PLAN SUBMISSION	22.06.03	SL
2	REISSUED FOR CLIENT APPROVAL	22.03.02	SL
1	ISSUED FOR CLIENT APPROVAL	22.02.08	SL

Issued / Revision Chart

BRONTE GREEN C.E.C
COMMON ELEMENTS CONDO
BLOCK B

25' FRONT TOWNHOUSES

OAKVILLE, ONTARIO

BRONTE GREEN CORPORATION
(ARGO DEVELOPMENT CORP.)

Project No. 21041

Scale 1/8" = 1'-0"

Drawn By SL

Checked By

BUILDING 9 (TYPICAL)
REAR & SIDE ELEVATIONS
ROOF PLAN



NOT FOR CONSTRUCTION

Q4 ARCHITECTS INC.

4110 Yonge Street
Suite 602, Toronto ON
M2P 2B7

T: 416.322.6334
F: 416.322.7294
E: info@q4architects.com



The contractor / builder must verify all dimensions on the job and report any discrepancy to the designer before proceeding with the work. Drawings are NOT to be scaled. All drawings and specifications are instruments of service and the copyright property of the designer and must be returned upon request.

Q4 Architects Inc. retains the copyright in all drawings, plans, sketches, and all digital information. They may not be copied or used for any other projects or purposes or distributed without the written consent of Q4 Architects Inc.

2	ISSUED FOR FIRST SITE PLAN SUBMISSION	22.06.03	ALT
1	ISSUED FOR REVIEW	22.05.10	ALT

Issued / Revision Chart

BRONTE GREEN C.E.C
COMMON ELEMENTS CONDO
BLOCK B

BACK TO BACK TOWNHOUSES

OAKVILLE, ONTARIO

BRONTE GREEN
CORPORATION (ARGO
DEVELOPMENT CORP.)


Project No. 21041

Scale 1/8" = 1'-0"

Drawn By ALT

Checked By

BUILDING 8 - NORTH AND
SOUTH ELEVATION

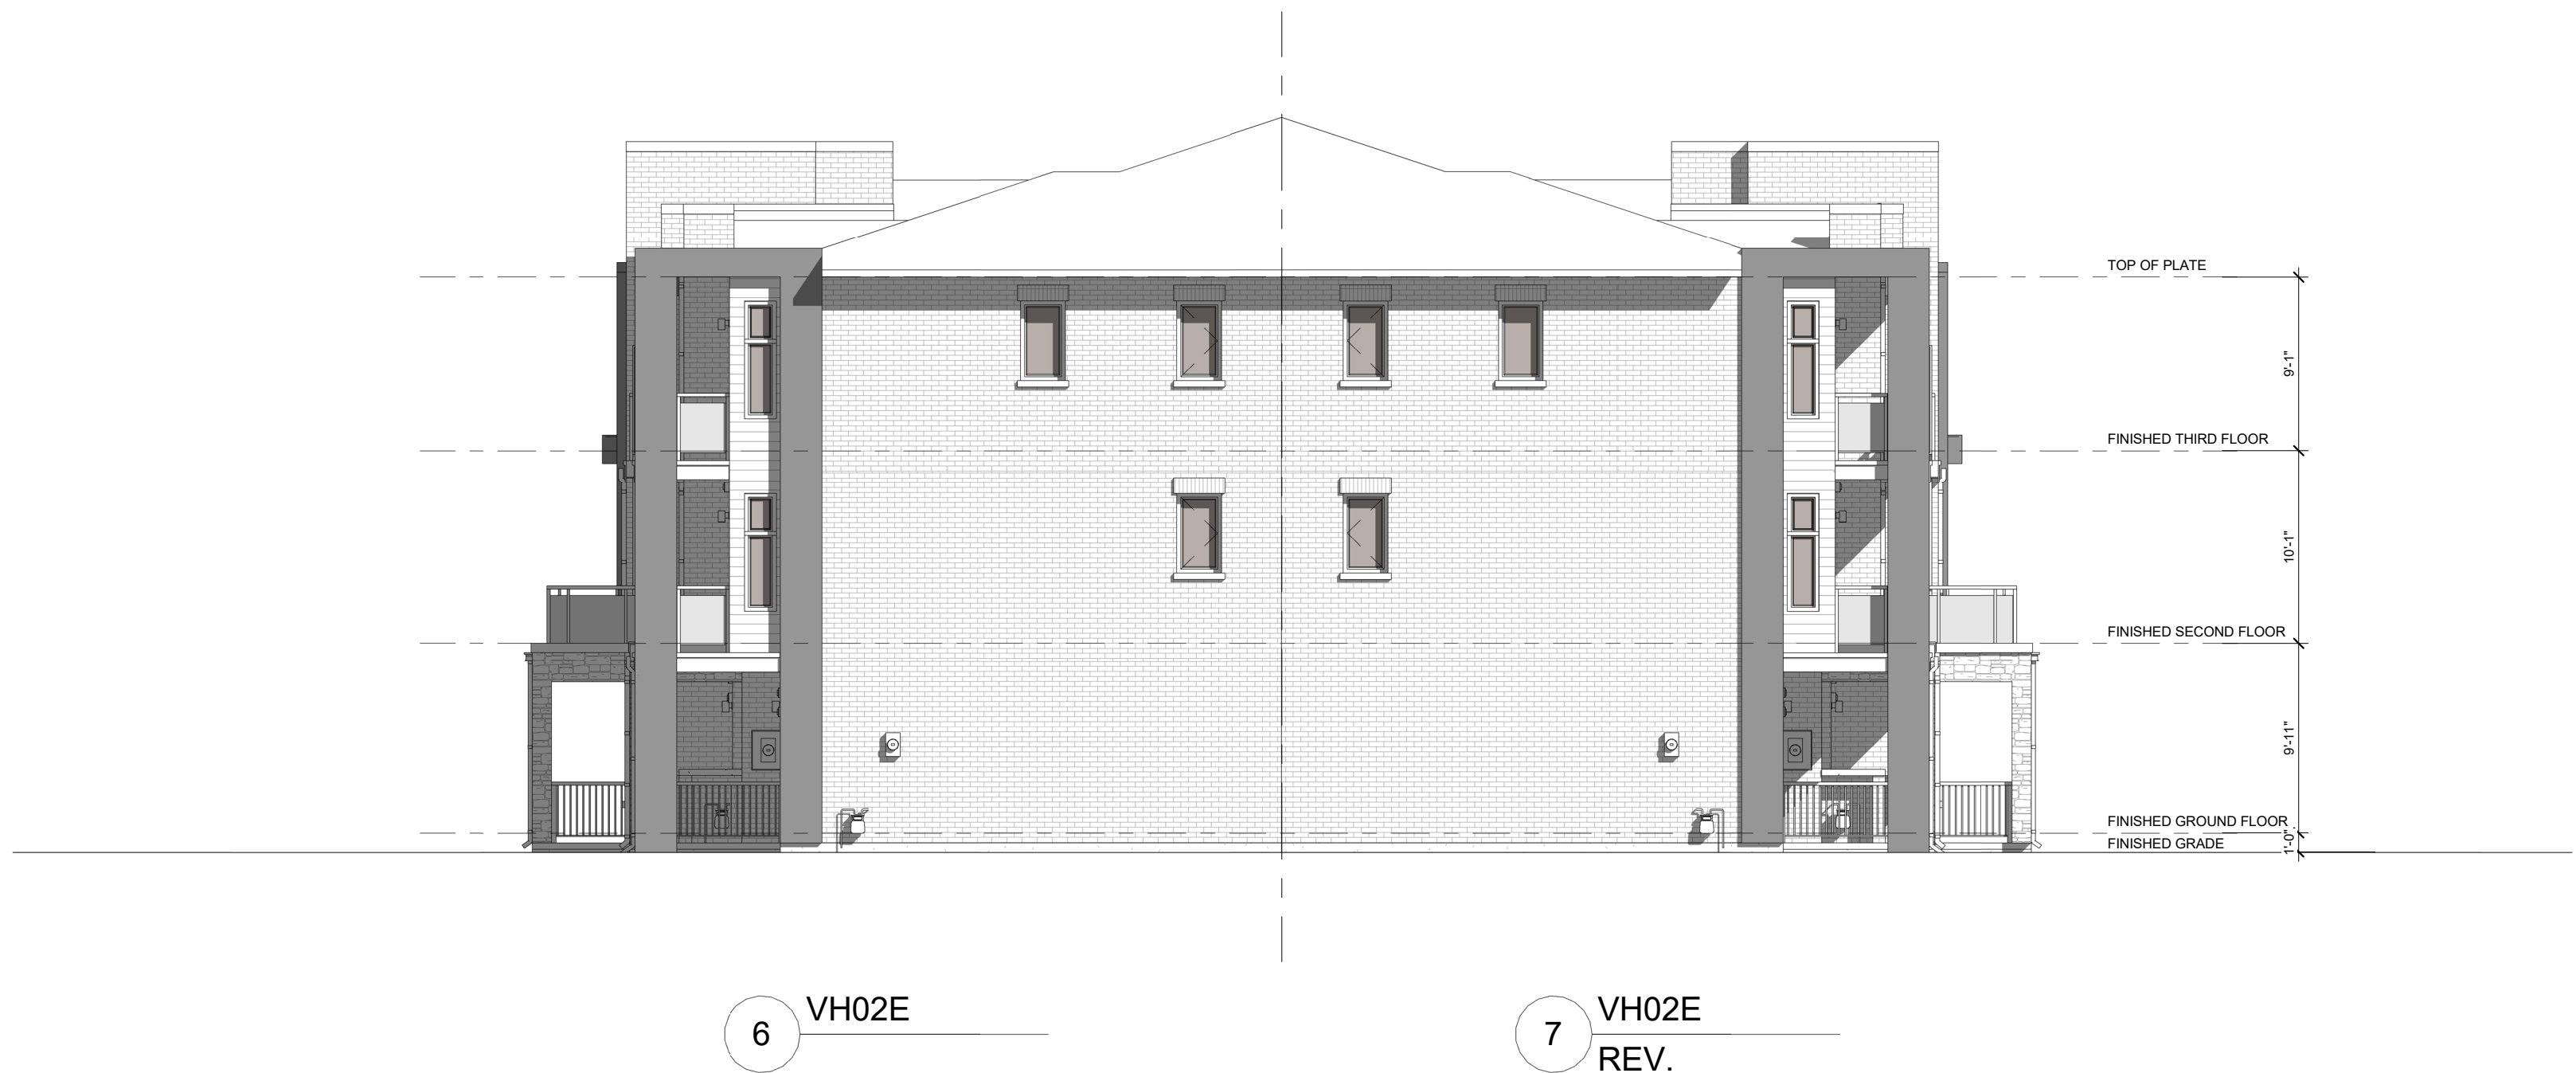

1 EAST ELEVATION
1/8" = 1'-0"



2 WEST ELEVATION
1/8" = 1'-0"

NOT FOR CONSTRUCTION

Q4 ARCHITECTS INC.

4110 Yonge Street
Suite 602, Toronto ON
M2P 2B7

T. 416.322.6334
F. 416.322.7294
E. info@q4architects.com



The contractor / builder must verify all dimensions on the job and report any discrepancy to the designer before proceeding with the work. Drawings are NOT to be scaled. All drawings and specifications are instruments of service and the copyright property of the designer and must be returned upon request.

Q4 Architects Inc. retains the copyright in all drawings, plans, sketches, and all digital information. They may not be copied or used for any other projects or purposes or distributed without the written consent of Q4 Architects Inc.

2	ISSUED FOR FIRST SITE PLAN SUBMISSION	22.06.03	ALT
1	ISSUED FOR REVIEW	22.05.10	ALT

Issued / Revision Chart

BRONTE GREEN C.E.C
COMMON ELEMENTS CONDO
BLOCK B

BACK TO BACK TOWNHOUSES

OAKVILLE, ONTARIO

BRONTE GREEN
CORPORATION (ARGO
DEVELOPMENT CORP.)

Project No. 21041

Scale 1/8" = 1'-0"

Drawn By ALT

Checked By

BUILDING 8 - EAST AND
WEST ELEVATION