


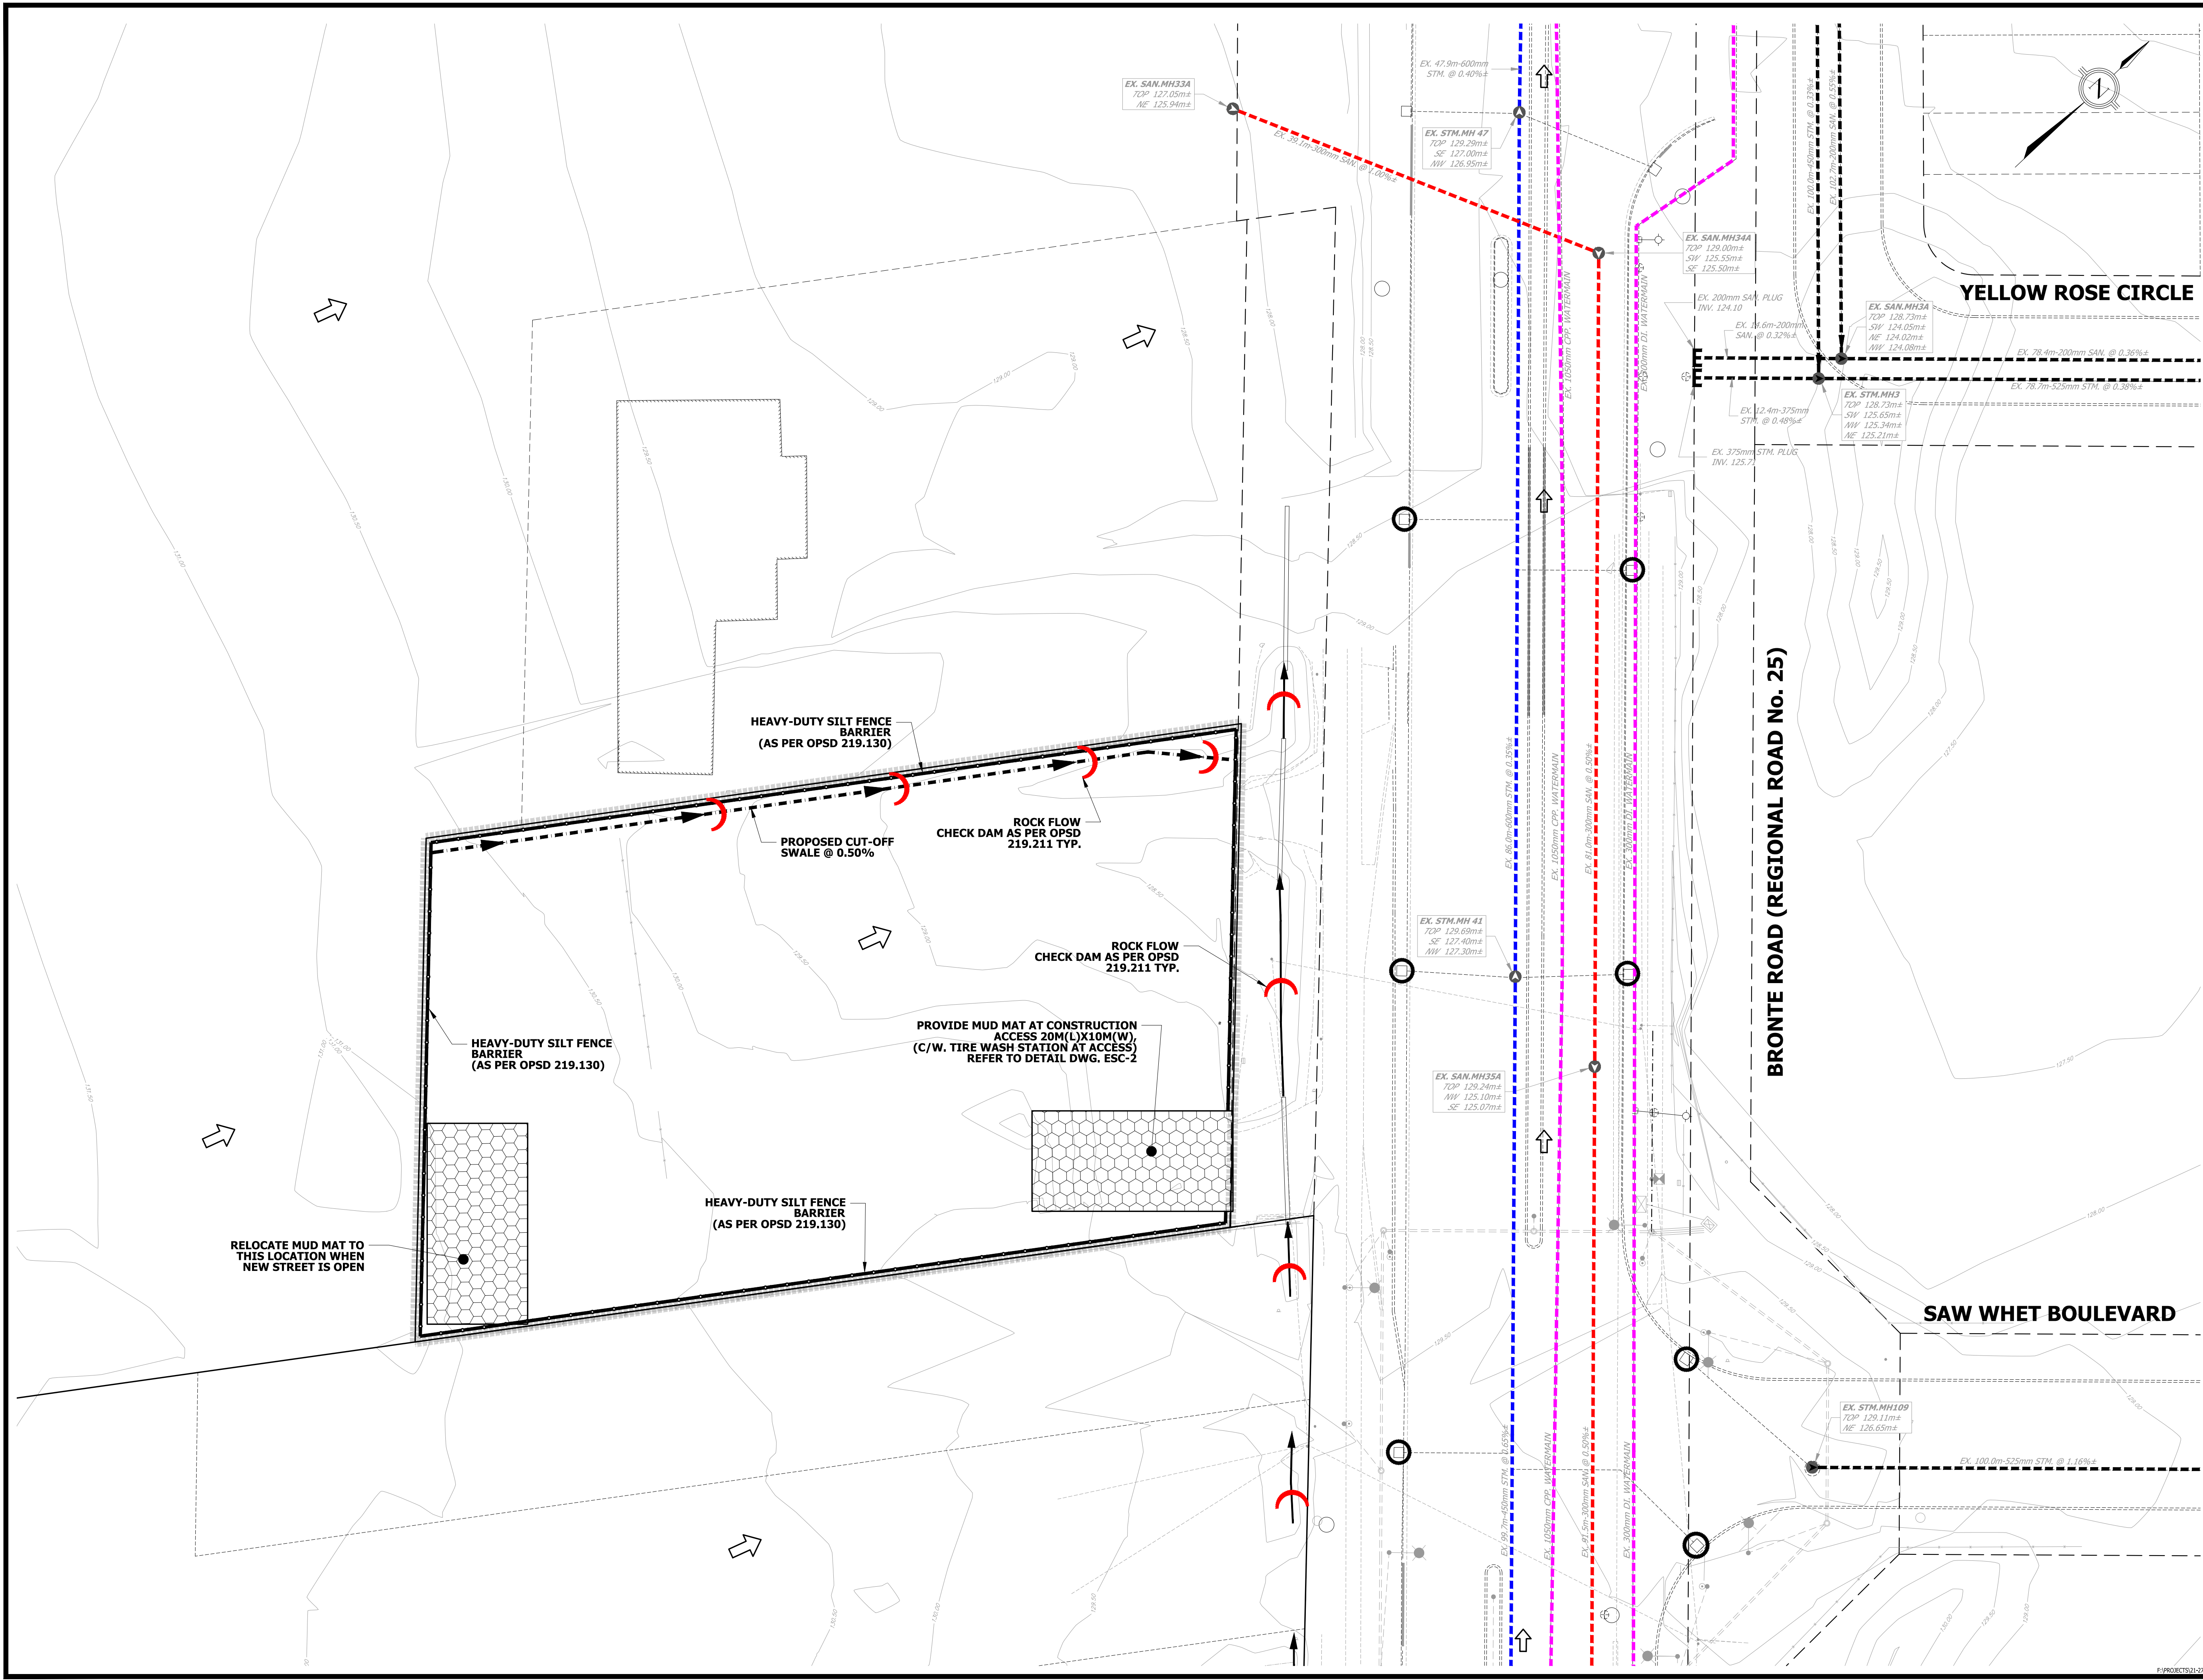

KEY PLAN
N.T.S.

- LEGEND**
- LIMIT OF EAGLEWOOD DEVELOPMENT
 - EXISTING STORM SEWER
 - EXISTING STORM MANHOLE ID
 - EXISTING GROUND ELEVATION
 - EXISTING SEWER INVERTS
 - EXISTING SANITARY SEWER
 - EXISTING SANITARY MANHOLE ID
 - EXISTING GROUND ELEVATION
 - EXISTING SEWER INVERTS
 - EXISTING WATERMAIN
 - EXISTING OVERLAND FLOW ROUTE
 - EXISTING CONTOUR & ELEVATION
 - EXISTING DITCH
 - HEAVY-DUTY SILT FENCE (OPSD 219.130)
 - CATCHBASIN SILT PROTECTION
 - ROCK FLOW CHECK DAM (OPSD 219.211)

BENCHMARK
ELEVATIONS ARE REFERRED TO TOWN OF OAKVILLE BENCHMARK No. 101 HAVING A PUBLISHED ELEVATION OF 115.838 METRES.





ELEVATION NOTE
ELEVATIONS ARE OF GEODETIC ORIGIN (CGVD-1928-78) AND ARE DERIVED FROM GNSS OBSERVATIONS AND NATURAL RESOURCES CANADA'S GEODIC MODEL HT 2.0.

URBANTECH® Consulting
A Division of Leighton-Zec West Ltd.
2030 Bristol Circle, Suite 105
Oakville, ON. L6H 0H2
TEL 905.829.8818 • urbantech.com

EAGLEWOOD COMMUNITIES
TOWN OF OAKVILLE




EROSION AND SEDIMENT
CONTROL PLAN

PROJECT No.	DATE	SCALE	DWG No.
21-272	FEB. 2022	1:300	ESC-1

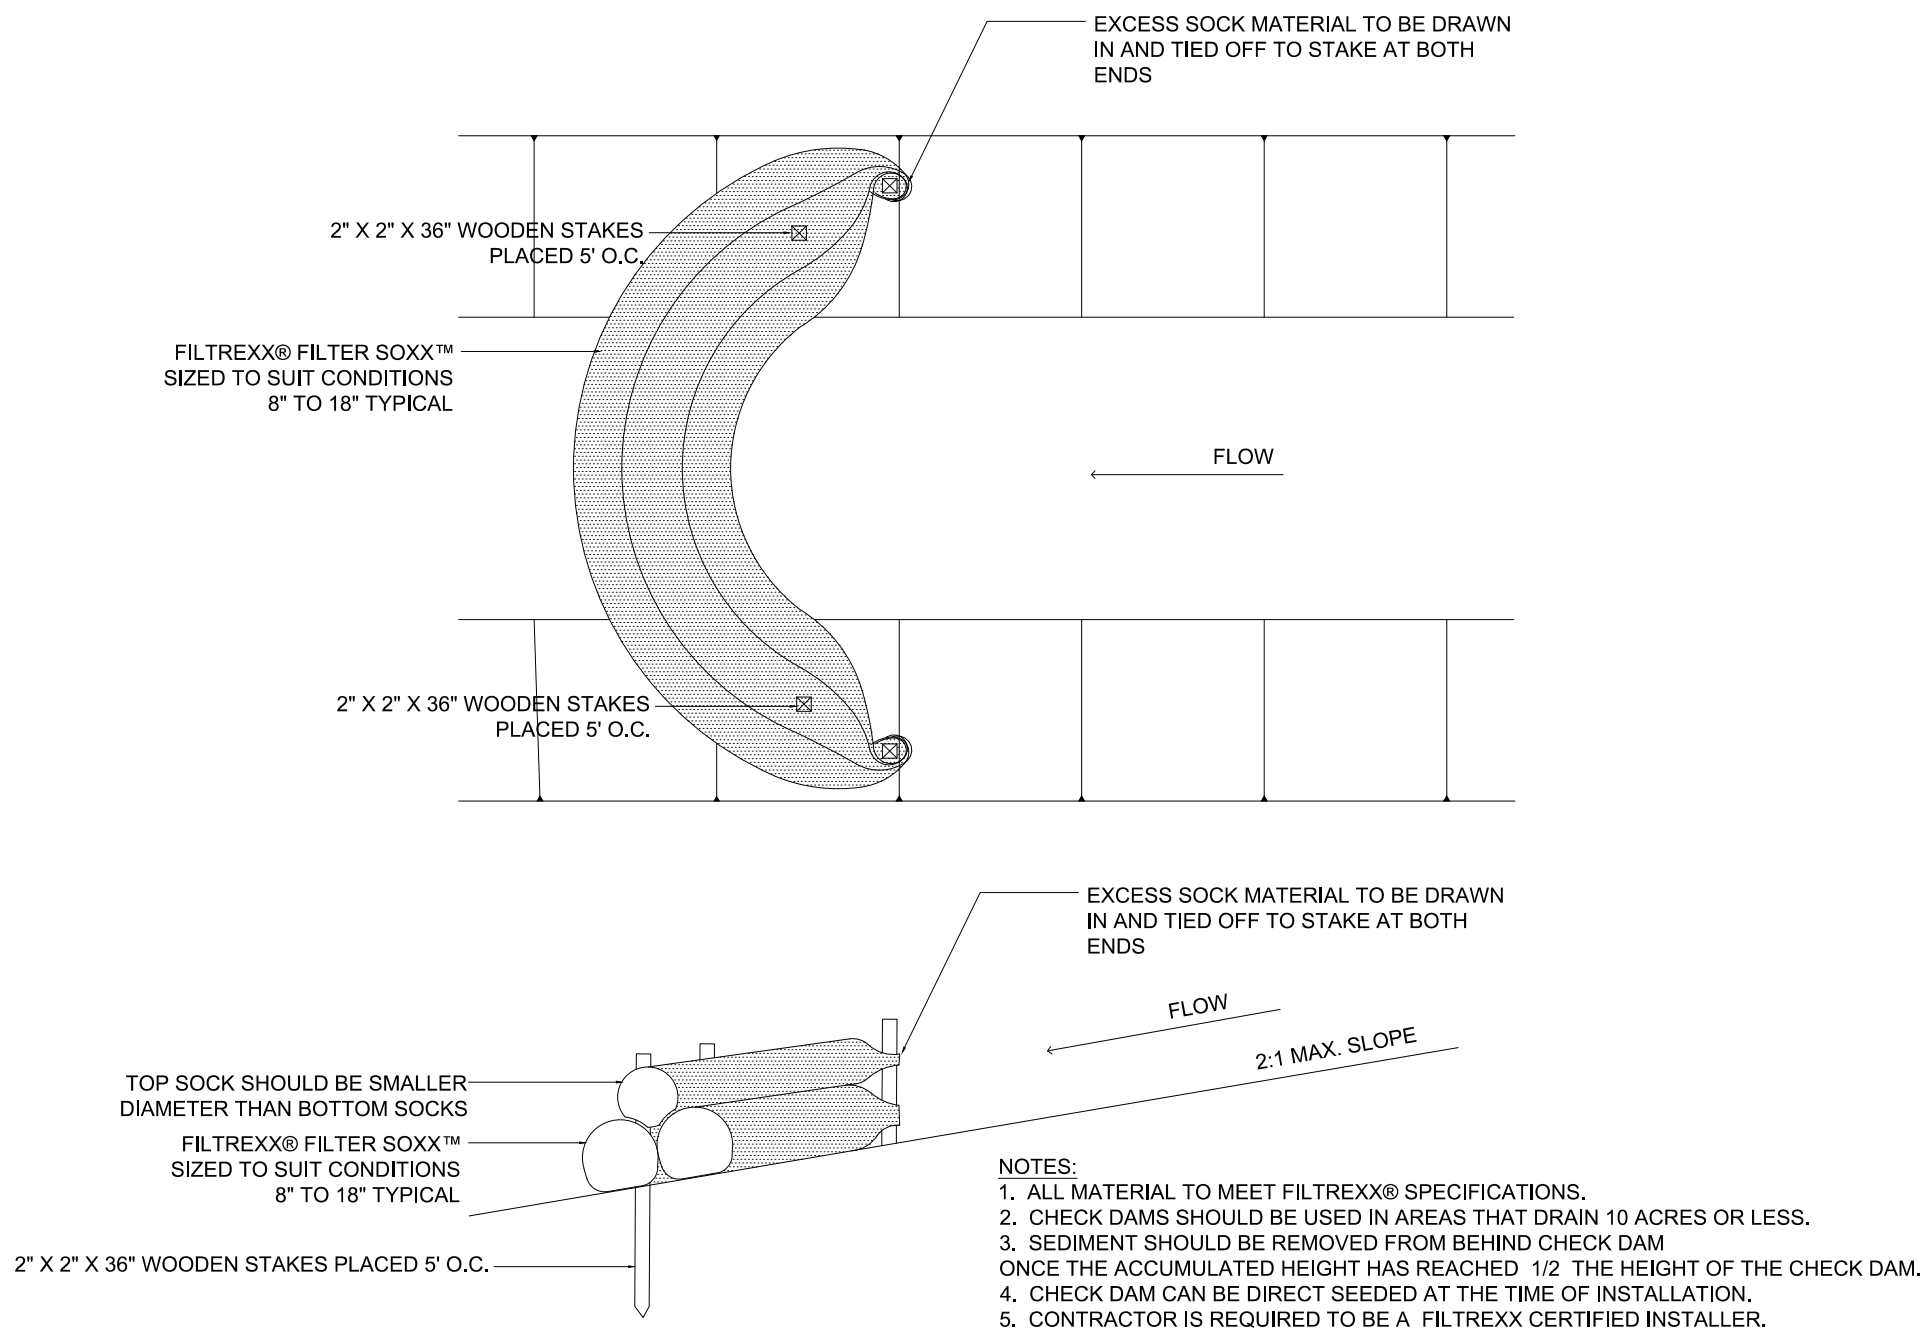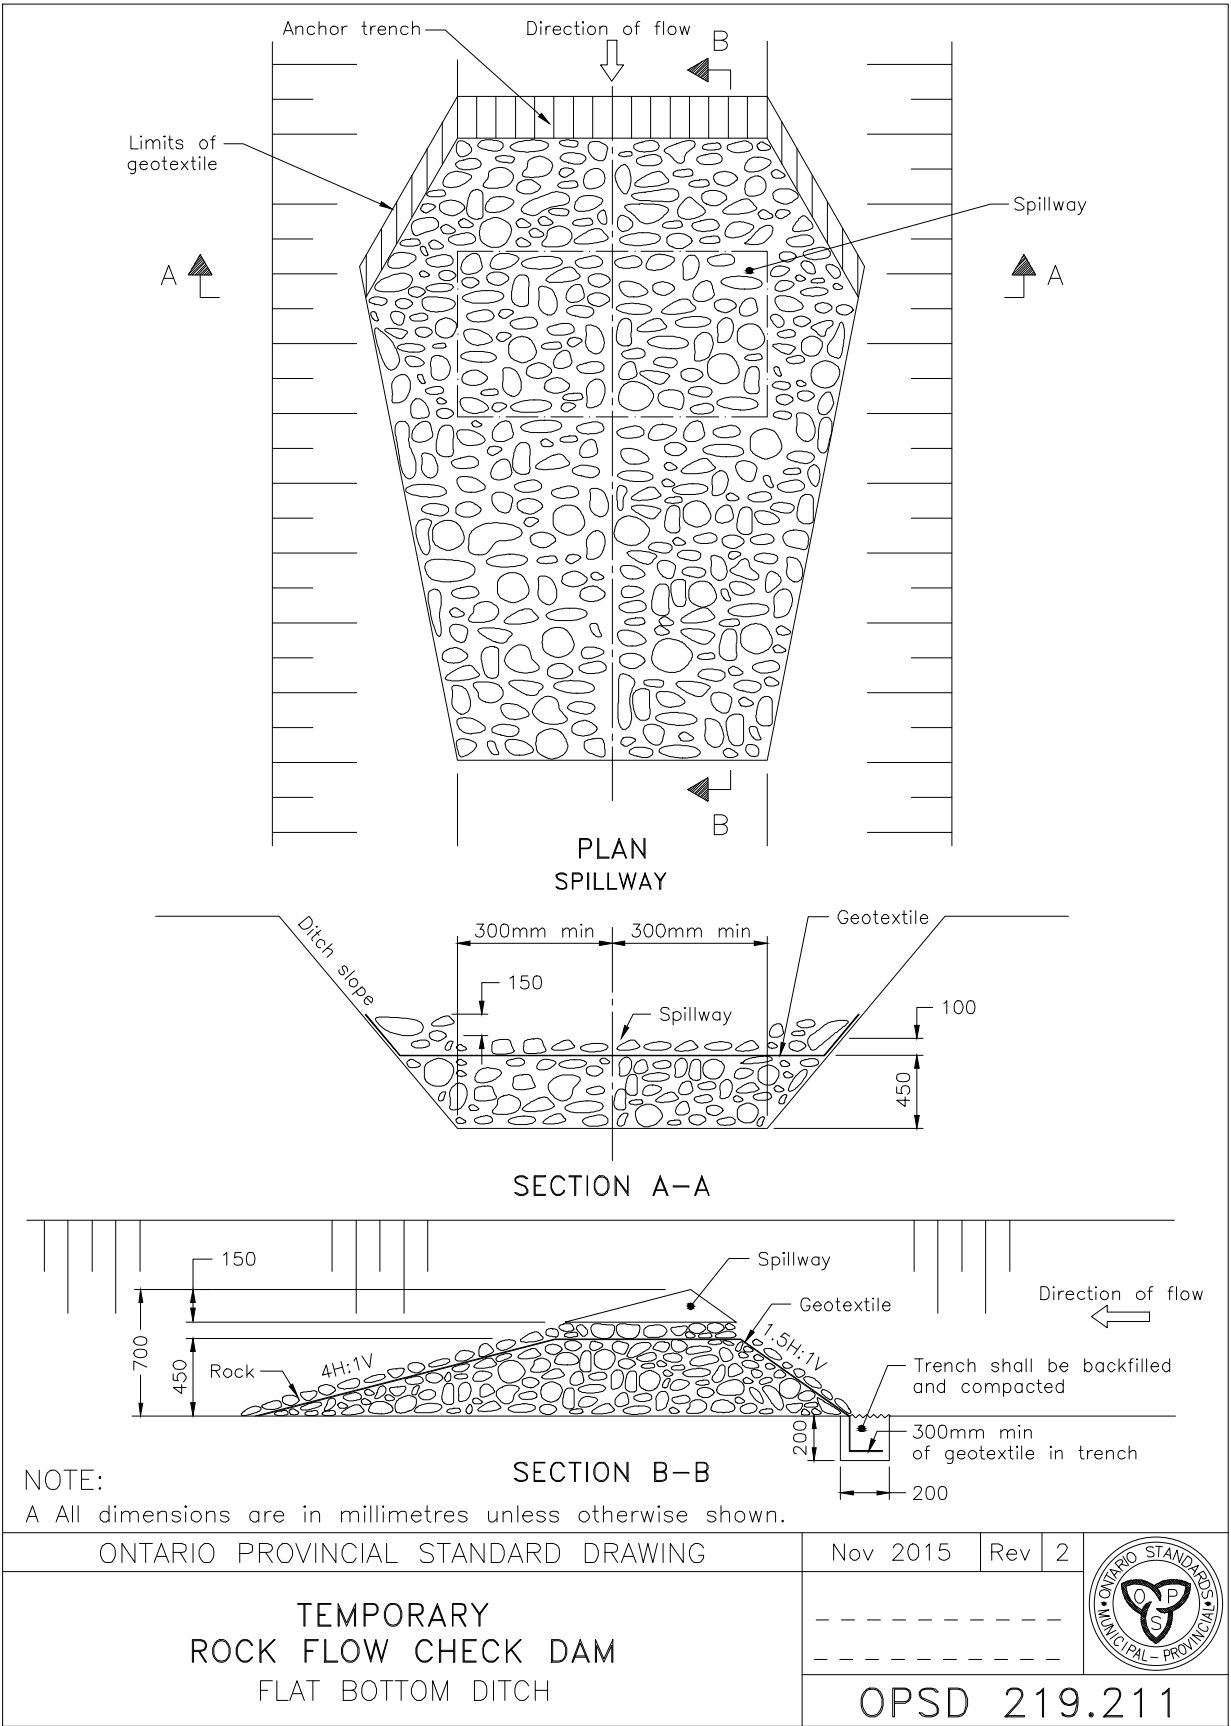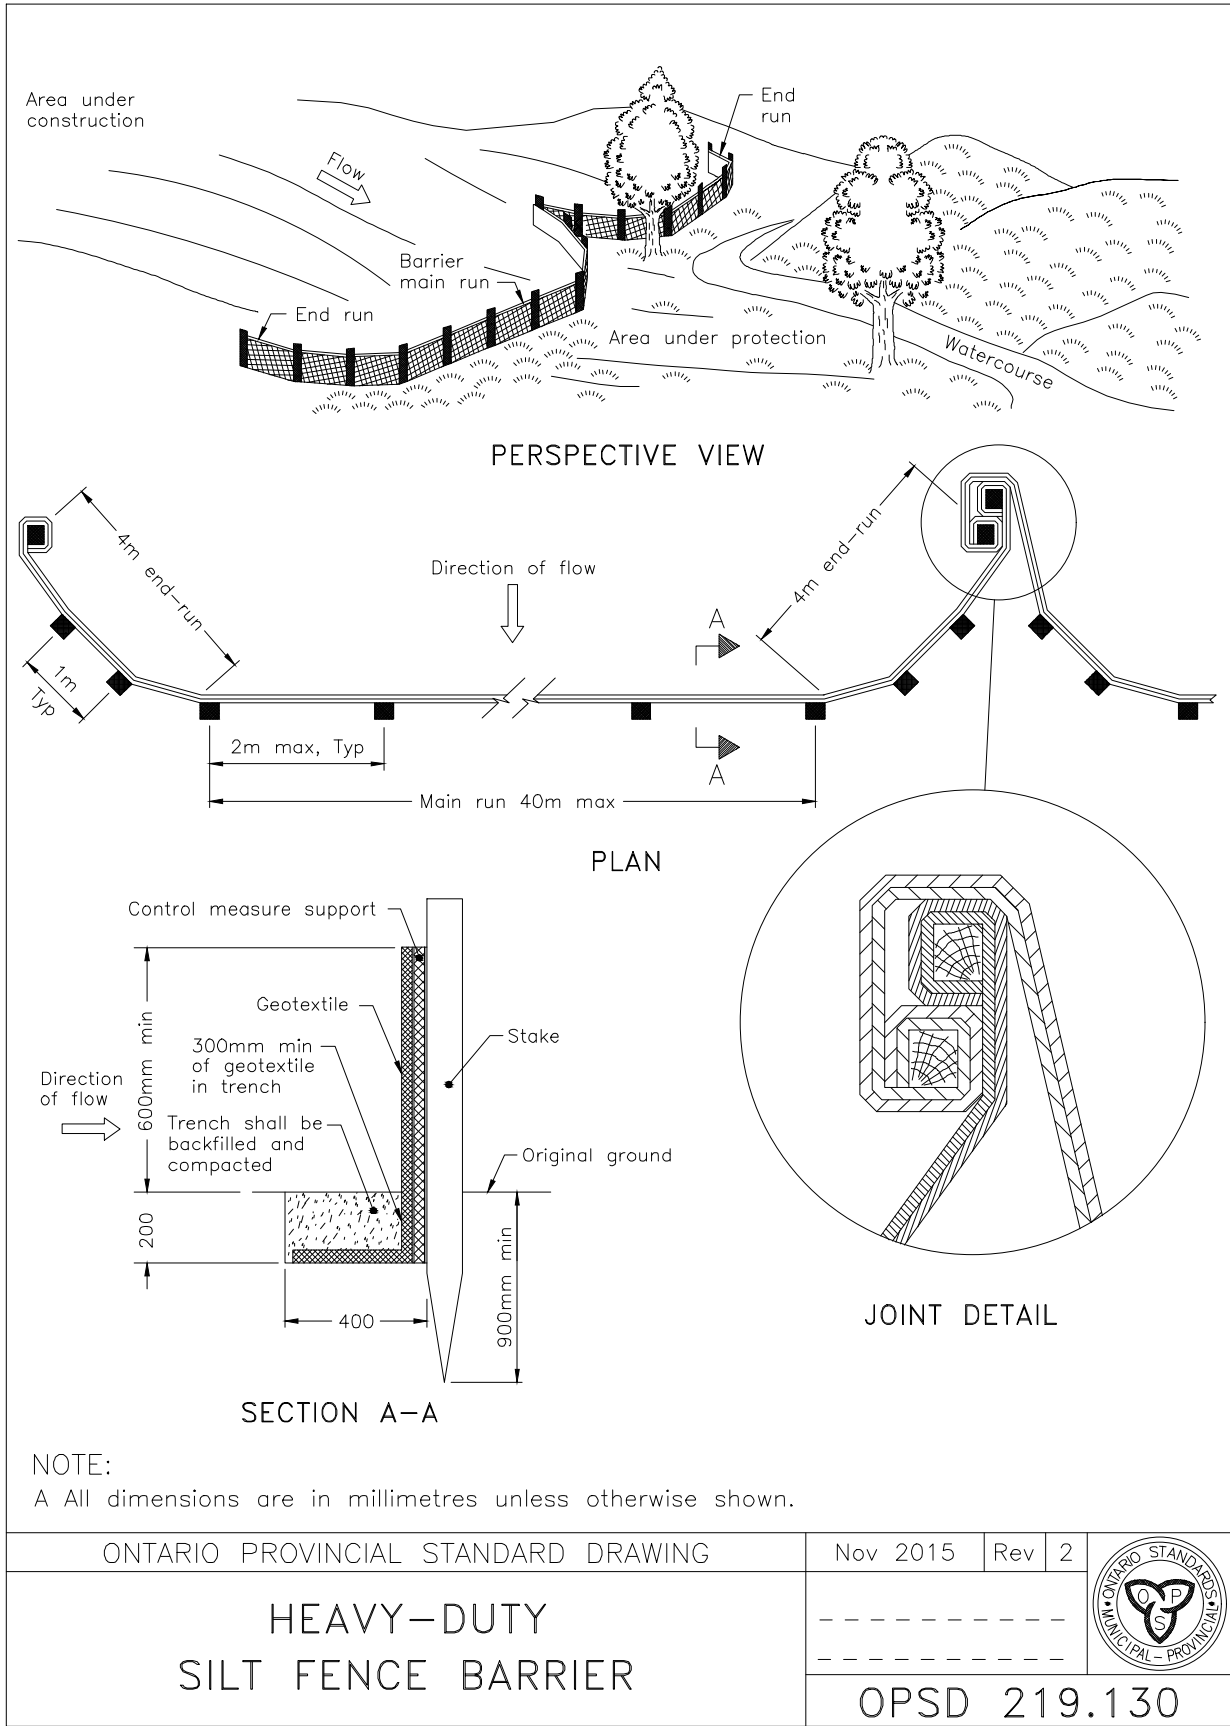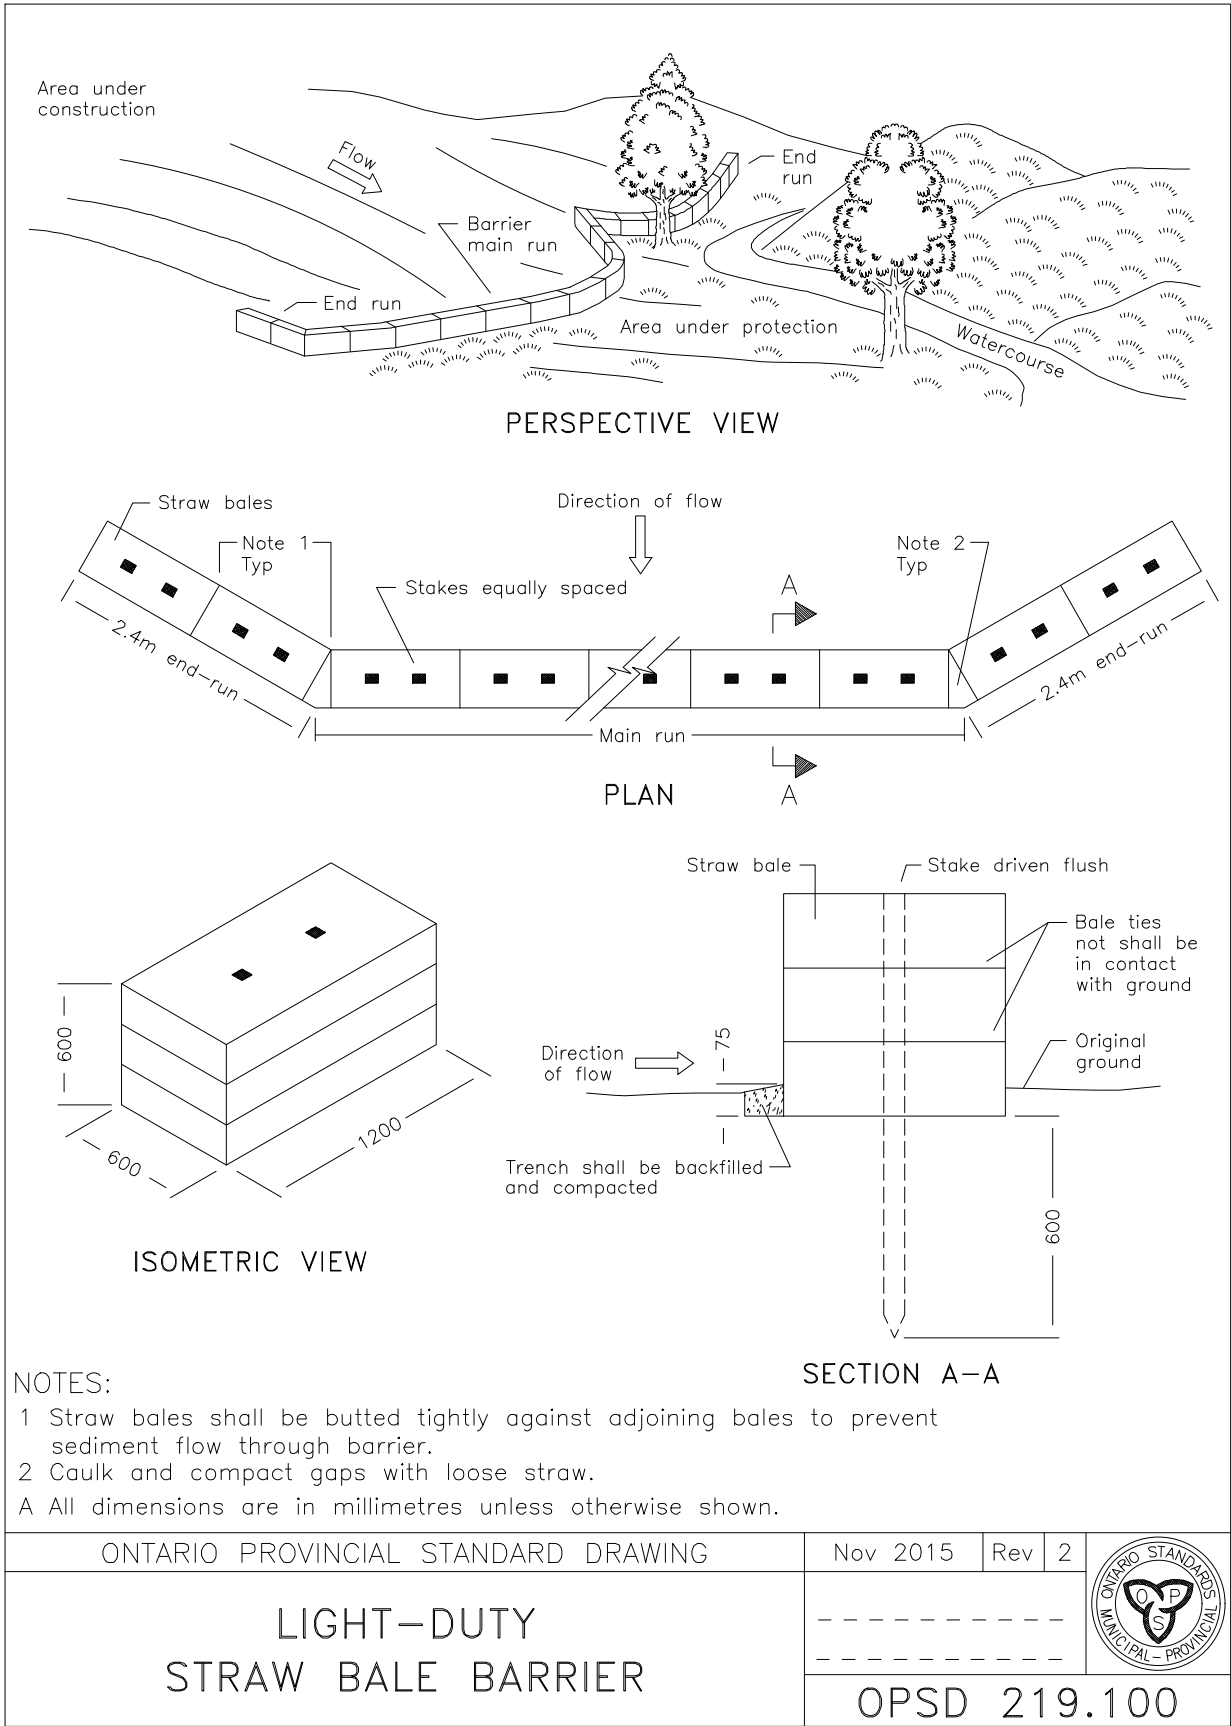

FILTREXX® FILTER SOXX

NTS

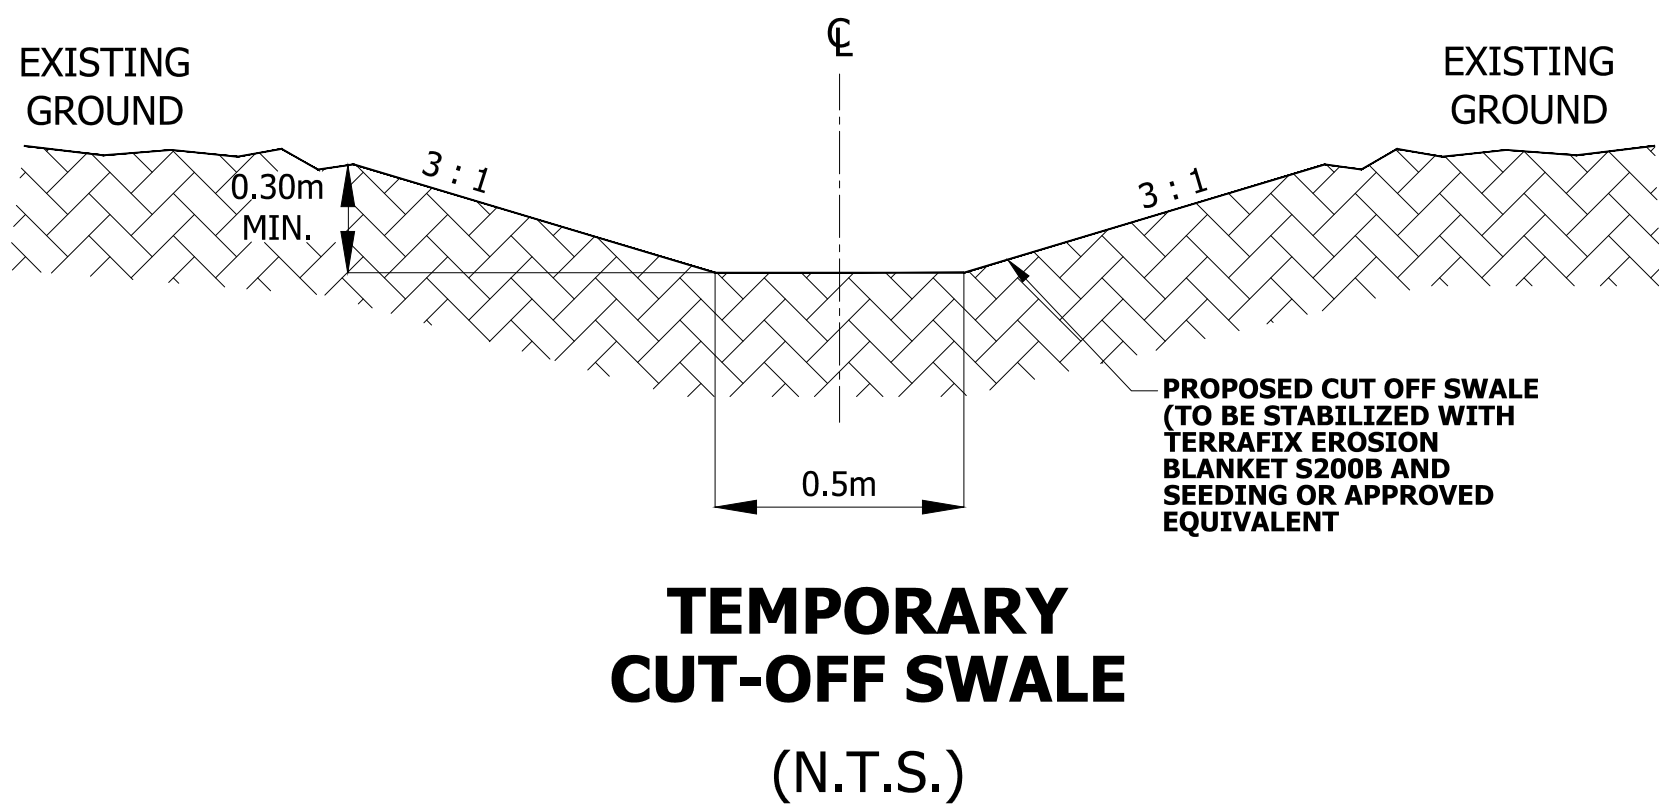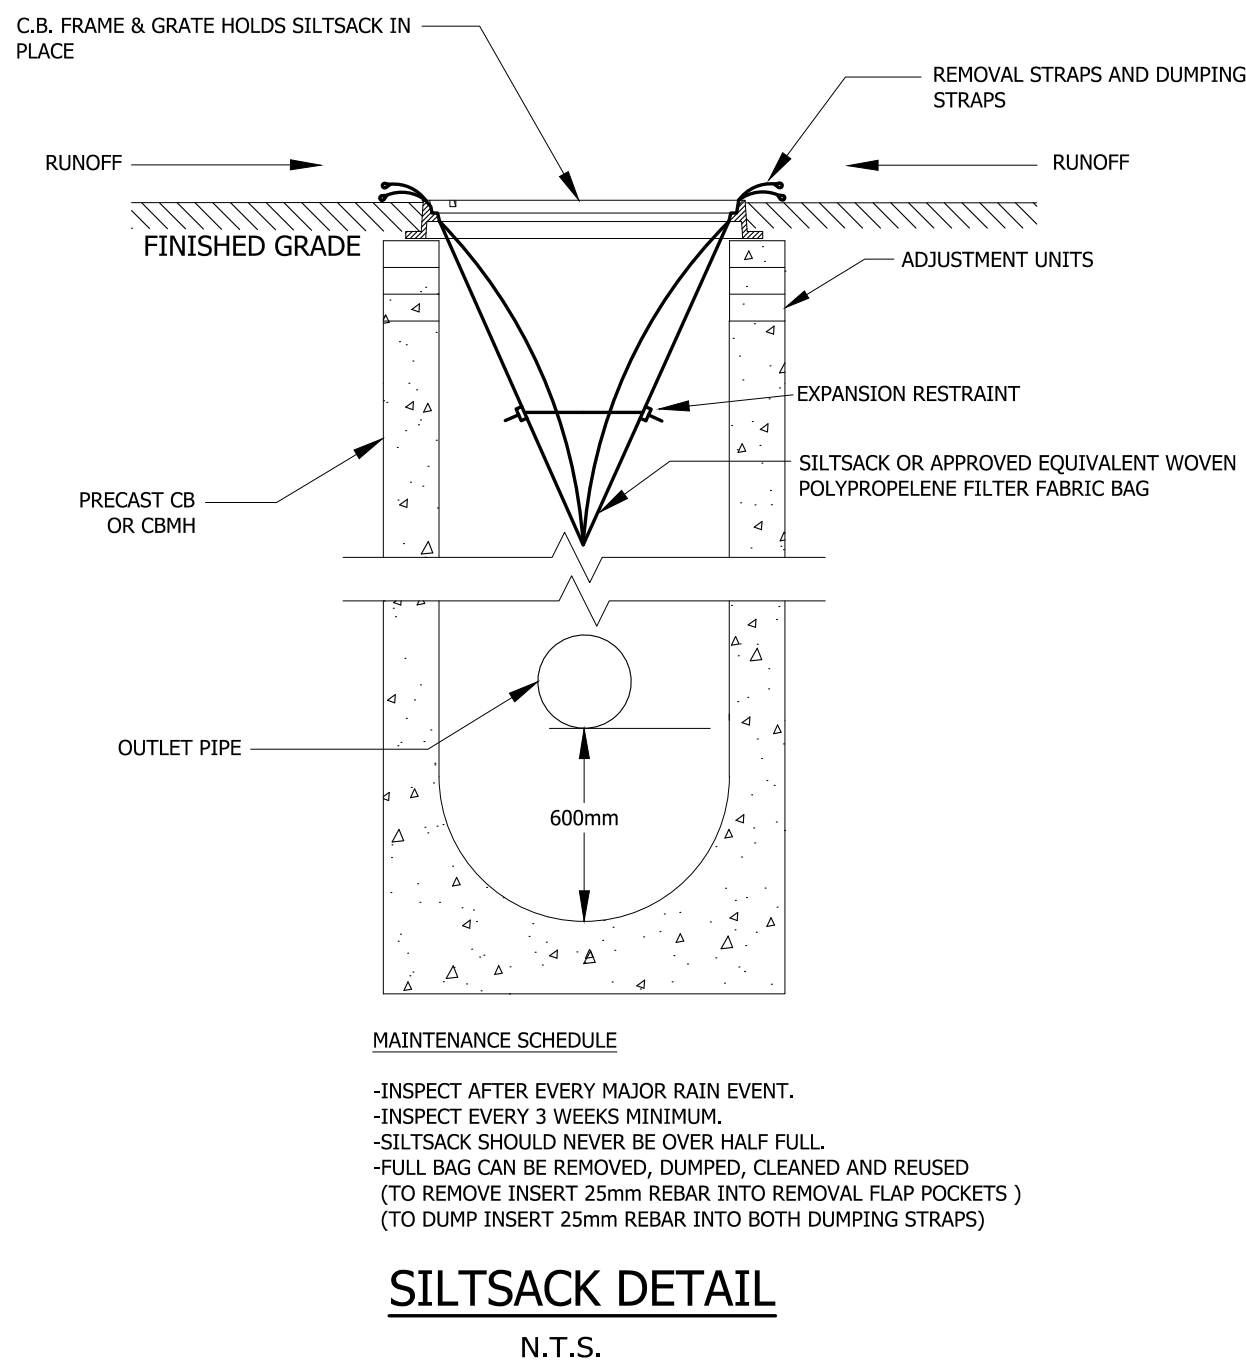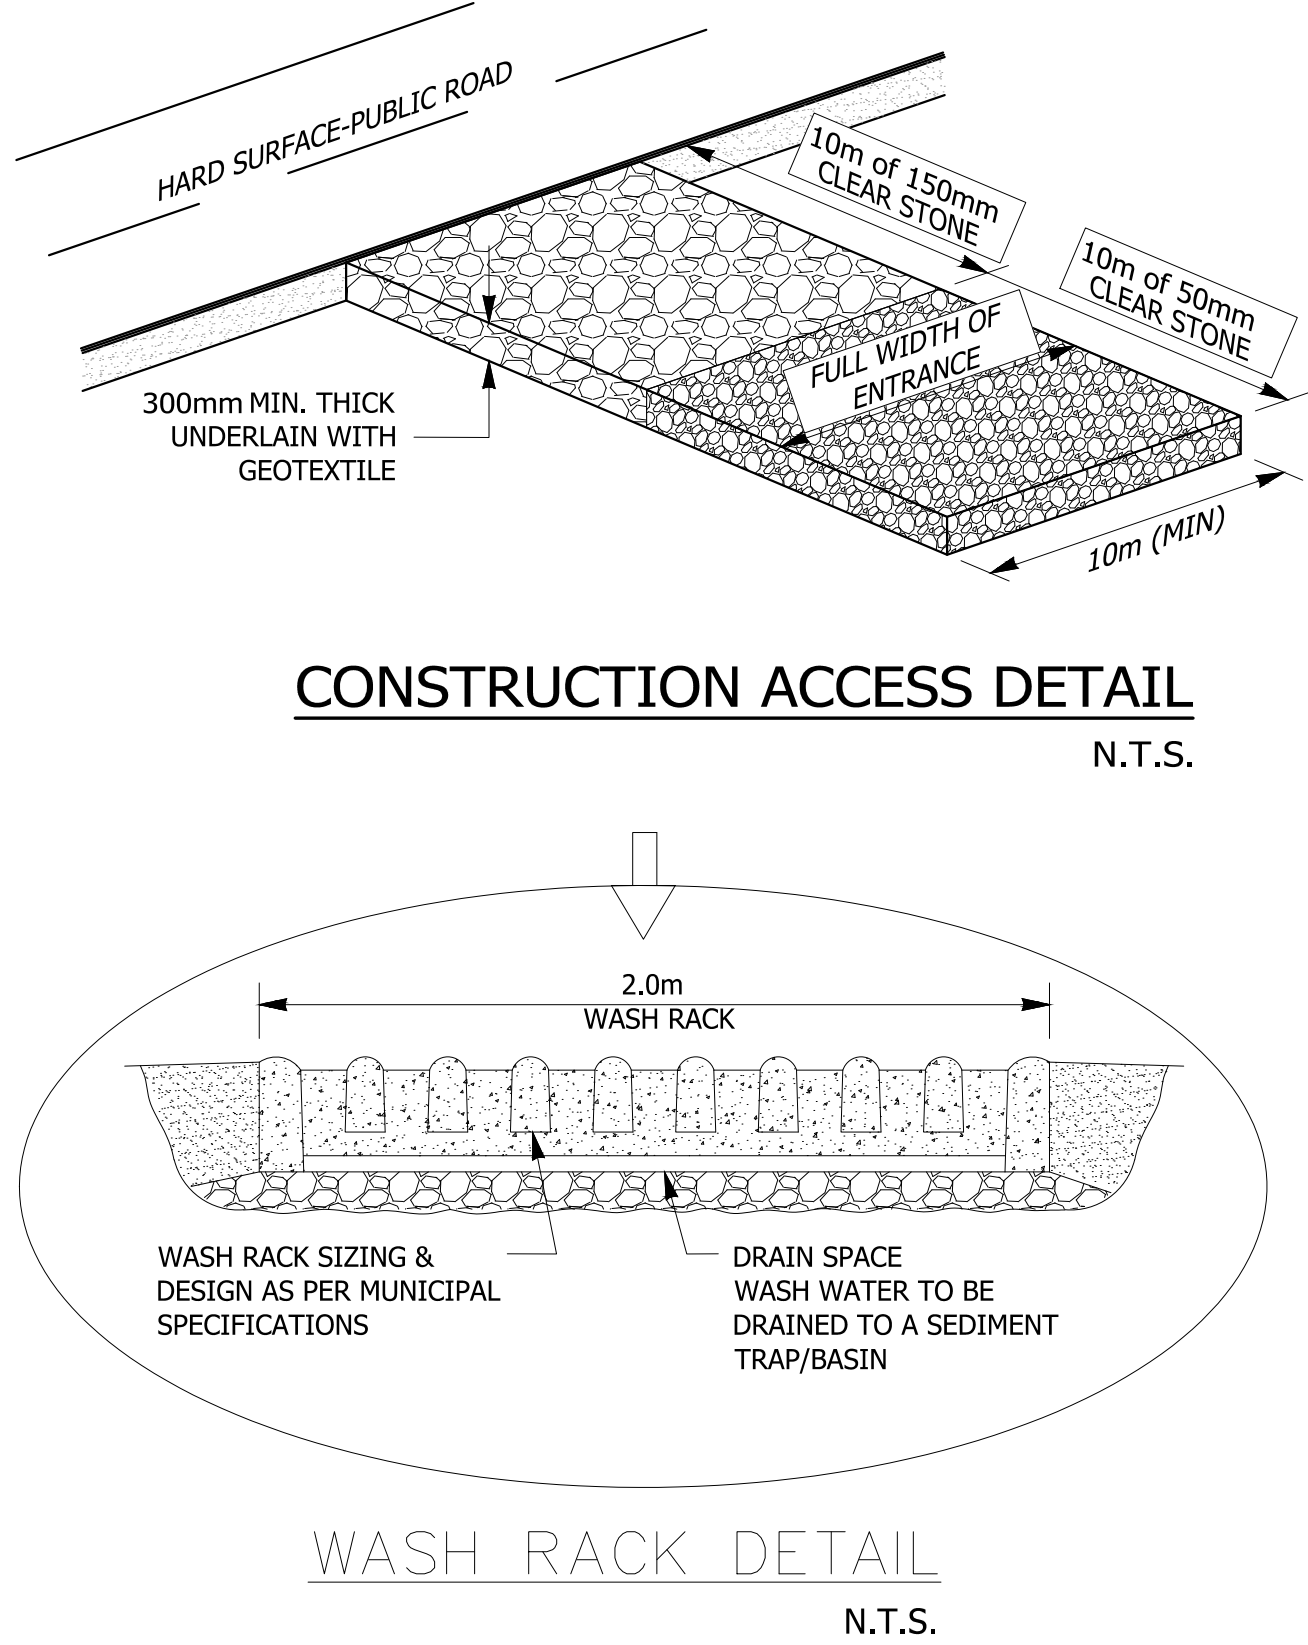

BENCHMARK
ELEVATIONS ARE REFERRED TO TOWN OF OAKVILLE BENCHMARK No. 101 HAVING A PUBLISHED ELEVATION OF 115.838 METRES.

ELEVATION NOTE
ELEVATIONS ARE OF GEODETIC ORIGIN (CGVD-1928-78) AND ARE DERIVED FROM GNSS OBSERVATIONS AND NATURAL RESOURCES CANADA'S GEODIC MODEL HT 2.0.

URBANTECH®

Urbantech® Consulting
A Division of Leighton-Zec West Ltd.
2090 Bristol Circle, Suite 105
Oakville, ON. L6H 0H2
TEL 905.829.8818 • urbantech.com

EAGLEWOOD COMMUNITIES
TOWN OF OAKVILLE

EROSION AND SEDIMENT CONTROL DETAILS

PROJECT No.	DATE	SCALE	DWG No.
21-272	FEB. 2022	N.T.S.	ESC-2