

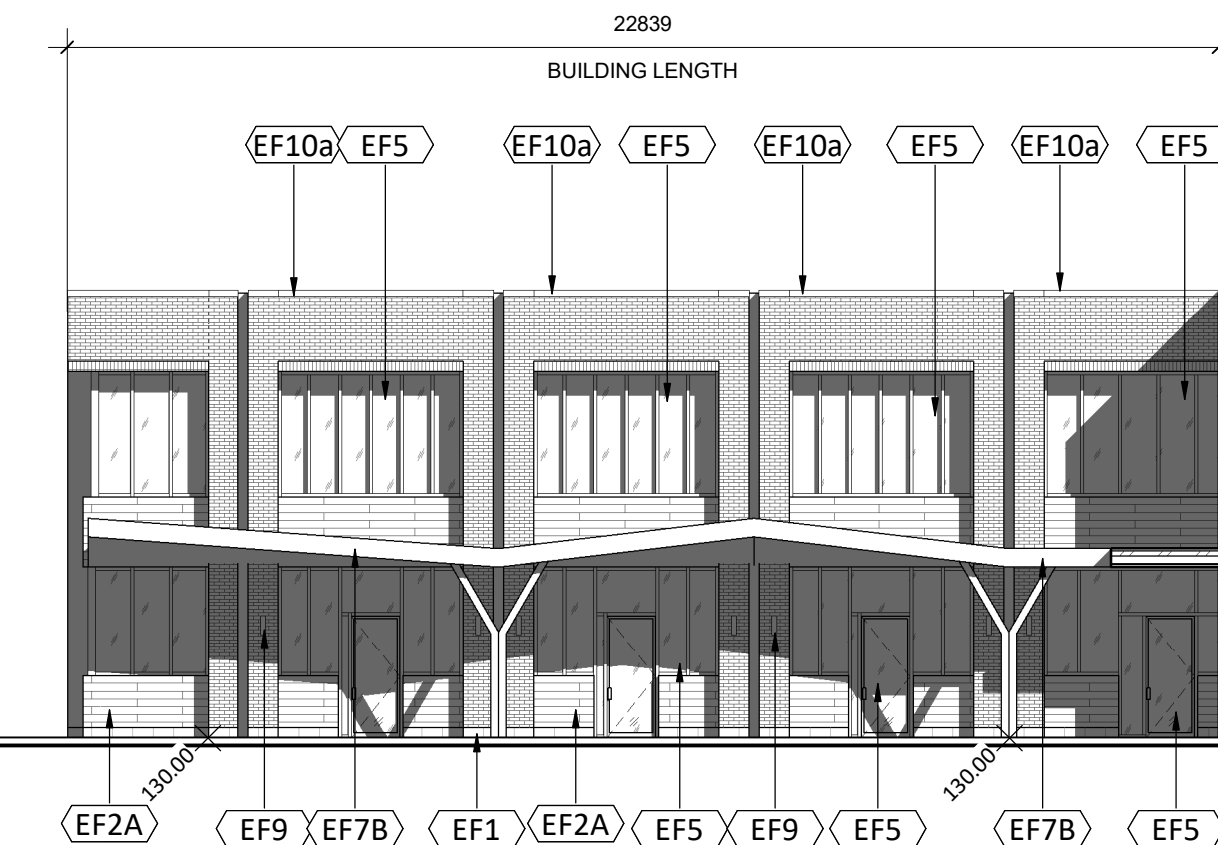
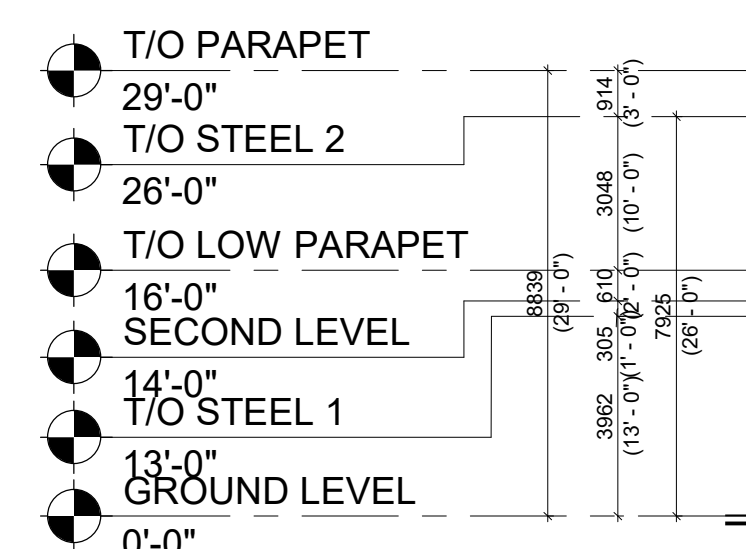


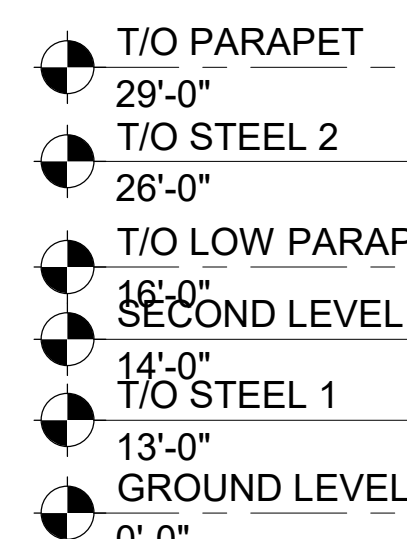

BUILDING EXTERIOR FINISH SCHEDULE		
MATERIAL MARK		DESCRIPTION
EF1		ARCHITECTURAL CONCRETE BLOCKS W/ SILL SIZE: 4'W x 10'2 1/4" x 15 3/8" (UNLESS NOTED OTHERWISE) FINISH: TASTREY, COLOUR: WHITE LIGHT GREY
EF2A		CONCRETE PANEL SIZE: BASIC (PANEL) 1800x1475X15MM COLOUR: TERRACOTTA
EF2B		BRICK/PRECAST CONCRETE WITH BRICK PATTERN COLOUR: MEDIUM PATTERN: RUNNING BOND
EF3A		ALUMINUM METAL PANELS ALPOLIC ACM PANEL, REVEALS AS INDICATED ON DRAWINGS. COLOUR: GREY (EXACT RGB T.B.D), CAULKING TO MATCH.
EF3B		ALUMINUM METAL PANELS ALPOLIC ACM PANEL REVEALS AS INDICATED ON DRAWINGS. COLOUR: CHARCOAL (EXACT RGB T.B.D), CAULKING TO MATCH.
EF4		NATURAL STONE COLOUR: T.B.O
EF5		GLAZED DOORS & WINDOWS VISUAL MARKERS APPLIED TO GLASS WITH A MAXIMUM SPACING OF 100 MM X 100 MM MULLION COLOUR: BLACK
EF6		SPANDREL GLAZING COLOUR: GREY MULLION COLOUR: BLACK
EF7A		CLOSED CANOPY- EXPOSED STEEL C/P W/ PAINT PRIMER, COLOUR: POWDER COATED BLACK
EF7B		CLOSED CANOPY STEEL STRUCTURE WITH PANEL SYSTEM ALUMINUM-FACED COMPOSITE PANELS ACM UNDERSIDE: WOOD GRAIN PANELS.
EF8		STEEL STRUCTURAL COLUMN MOUNTED LED BOX
EF9		MODEL: T.B.D, FINISH: BLACK WALL CONSTRUCTION REPEATED EXTERIOR SHEATHING WITH 5/8" FIRE TREATED EXTERIOR GRADE PL, FLYING AT LIGHT FIXTURE LOCATIONS
EF10a		METAL FLASHING, PROFILE & FINISH INDICATED ON DRAWINGS. PRECAST METAL FLASHING BY VICWEST COLOUR: CHARCOAL
EF10b		METAL FLASHING, PROFILE INDICATED ON DRAWINGS. PRECAST METAL FLASHING BY VICWEST COLOUR: METAL SILVER

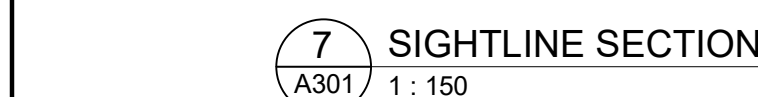

PROJECT NO. 20.210CS	
PROJECT DATE 2021-07-30	
DRAWN BY HHO	
CHECKED BY RAD	
SCALE 1 : 150	