


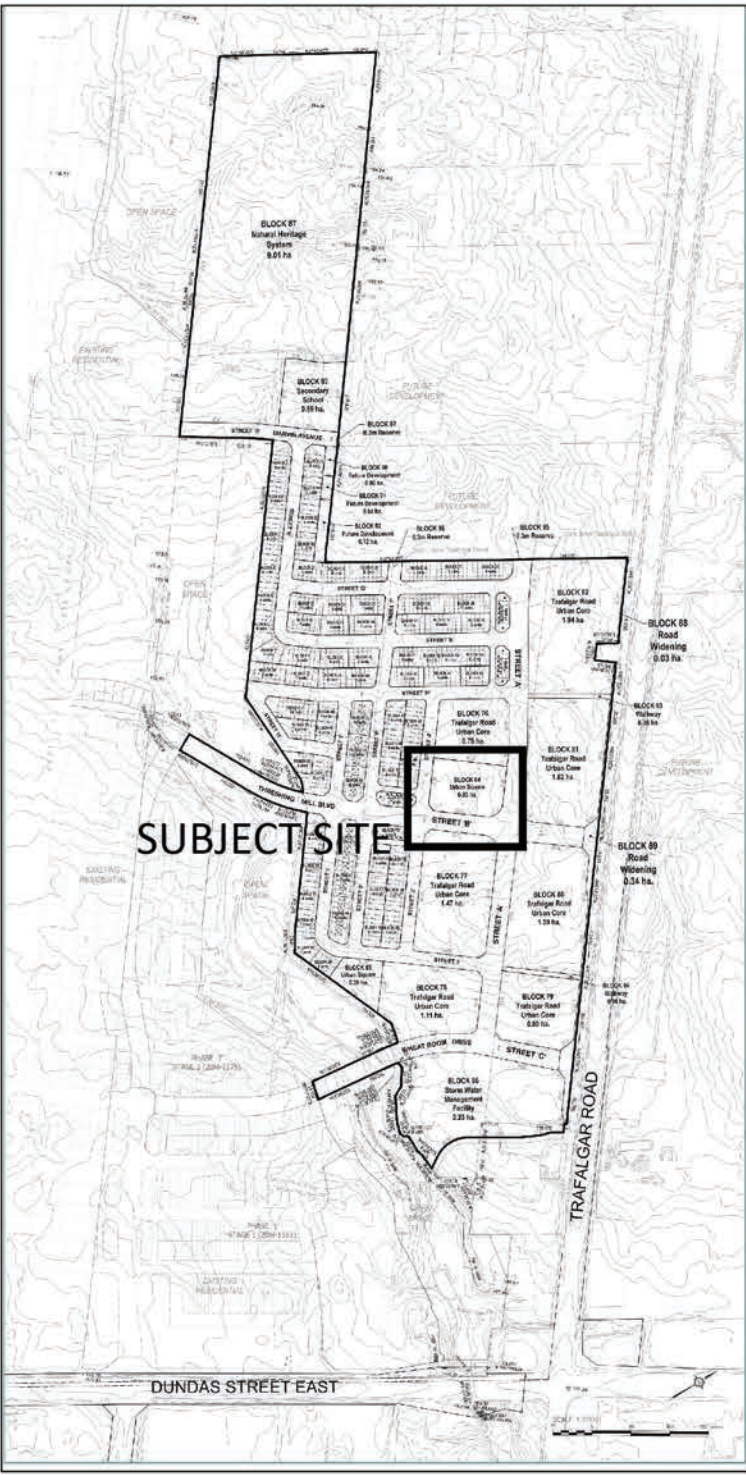

KEYMAP (NTS)

LEGEND

- ROW LIMIT / PROPERTY LINE
- 15m PLAY SETBACK (FROM ROW)
- CHAINLINK FENCE

PLANTING


- DECIDUOUS STREET TREE
- DECIDUOUS TREE
- SHRUBS
- LIMIT OF BED

SURFACING

- SODDED AREA
- PROPOSED PLAY SURFACING
- PROPOSED DECORATIVE PAVING




Green Ginger Phase 2, Oakville
Block 84: Urban Square Facility Fit Plan

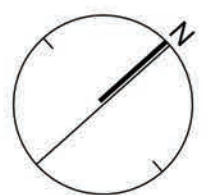

JANUARY 21, 2022
 1:200
 No. 22-007

NAK
 design strategies
 421 RONSEVALLS AVENUE, TORONTO, ON M4R 2N1 CANADA
 T 416.340.8700 F 416.340.7100 NAKDESIGNSTRATEGIES.COM

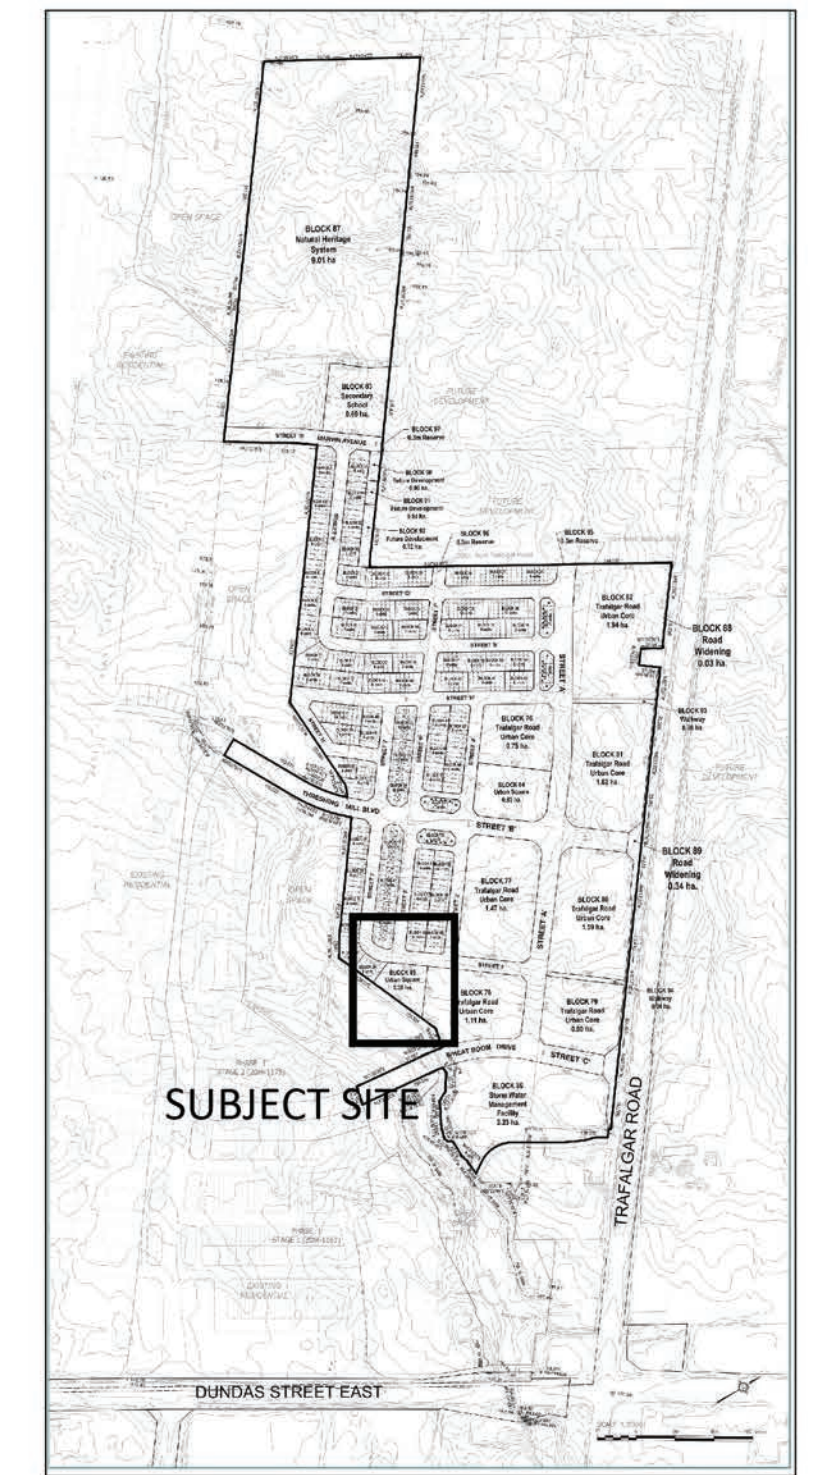

KEYMAP (NTS)

LEGEND


- ROW LIMIT / PROPERTY LINE
- 15m PLAY SETBACK (FROM ROW)
- CHAINLINK FENCE

PLANTING

- DECIDUOUS STREET TREE
- DECIDUOUS TREE
- CONIFEROUS TREE
- SHRUBS
- LIMIT OF BED

SURFACING

- SODDED AREA
- PROPOSED PLAY SURFACING
- PROPOSED DECORATIVE PAVING
- PROPOSED ASPHALT PAVING

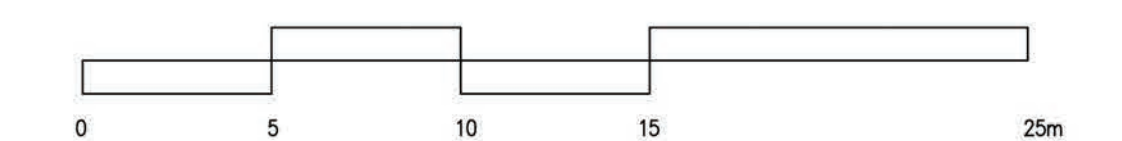

Green Ginger Phase 2, Oakville

Block 85: Urban Square Facility Fit Plan



JANUARY 21, 2022

1:200

No. 22-007

NAK
design strategies

421 RONCESVALLES AVENUE, TORONTO, ON M6R 2N1 CANADA
T 416.340.8700 F 416.340.7100 NAKDESIGNSTRATEGIES.COM