



S:\Korsiak & Company\ARGO\Enns\Parking Plan\2021-11\Argo - Enns - Parking Plan - Nov 26 21_kc.dwg

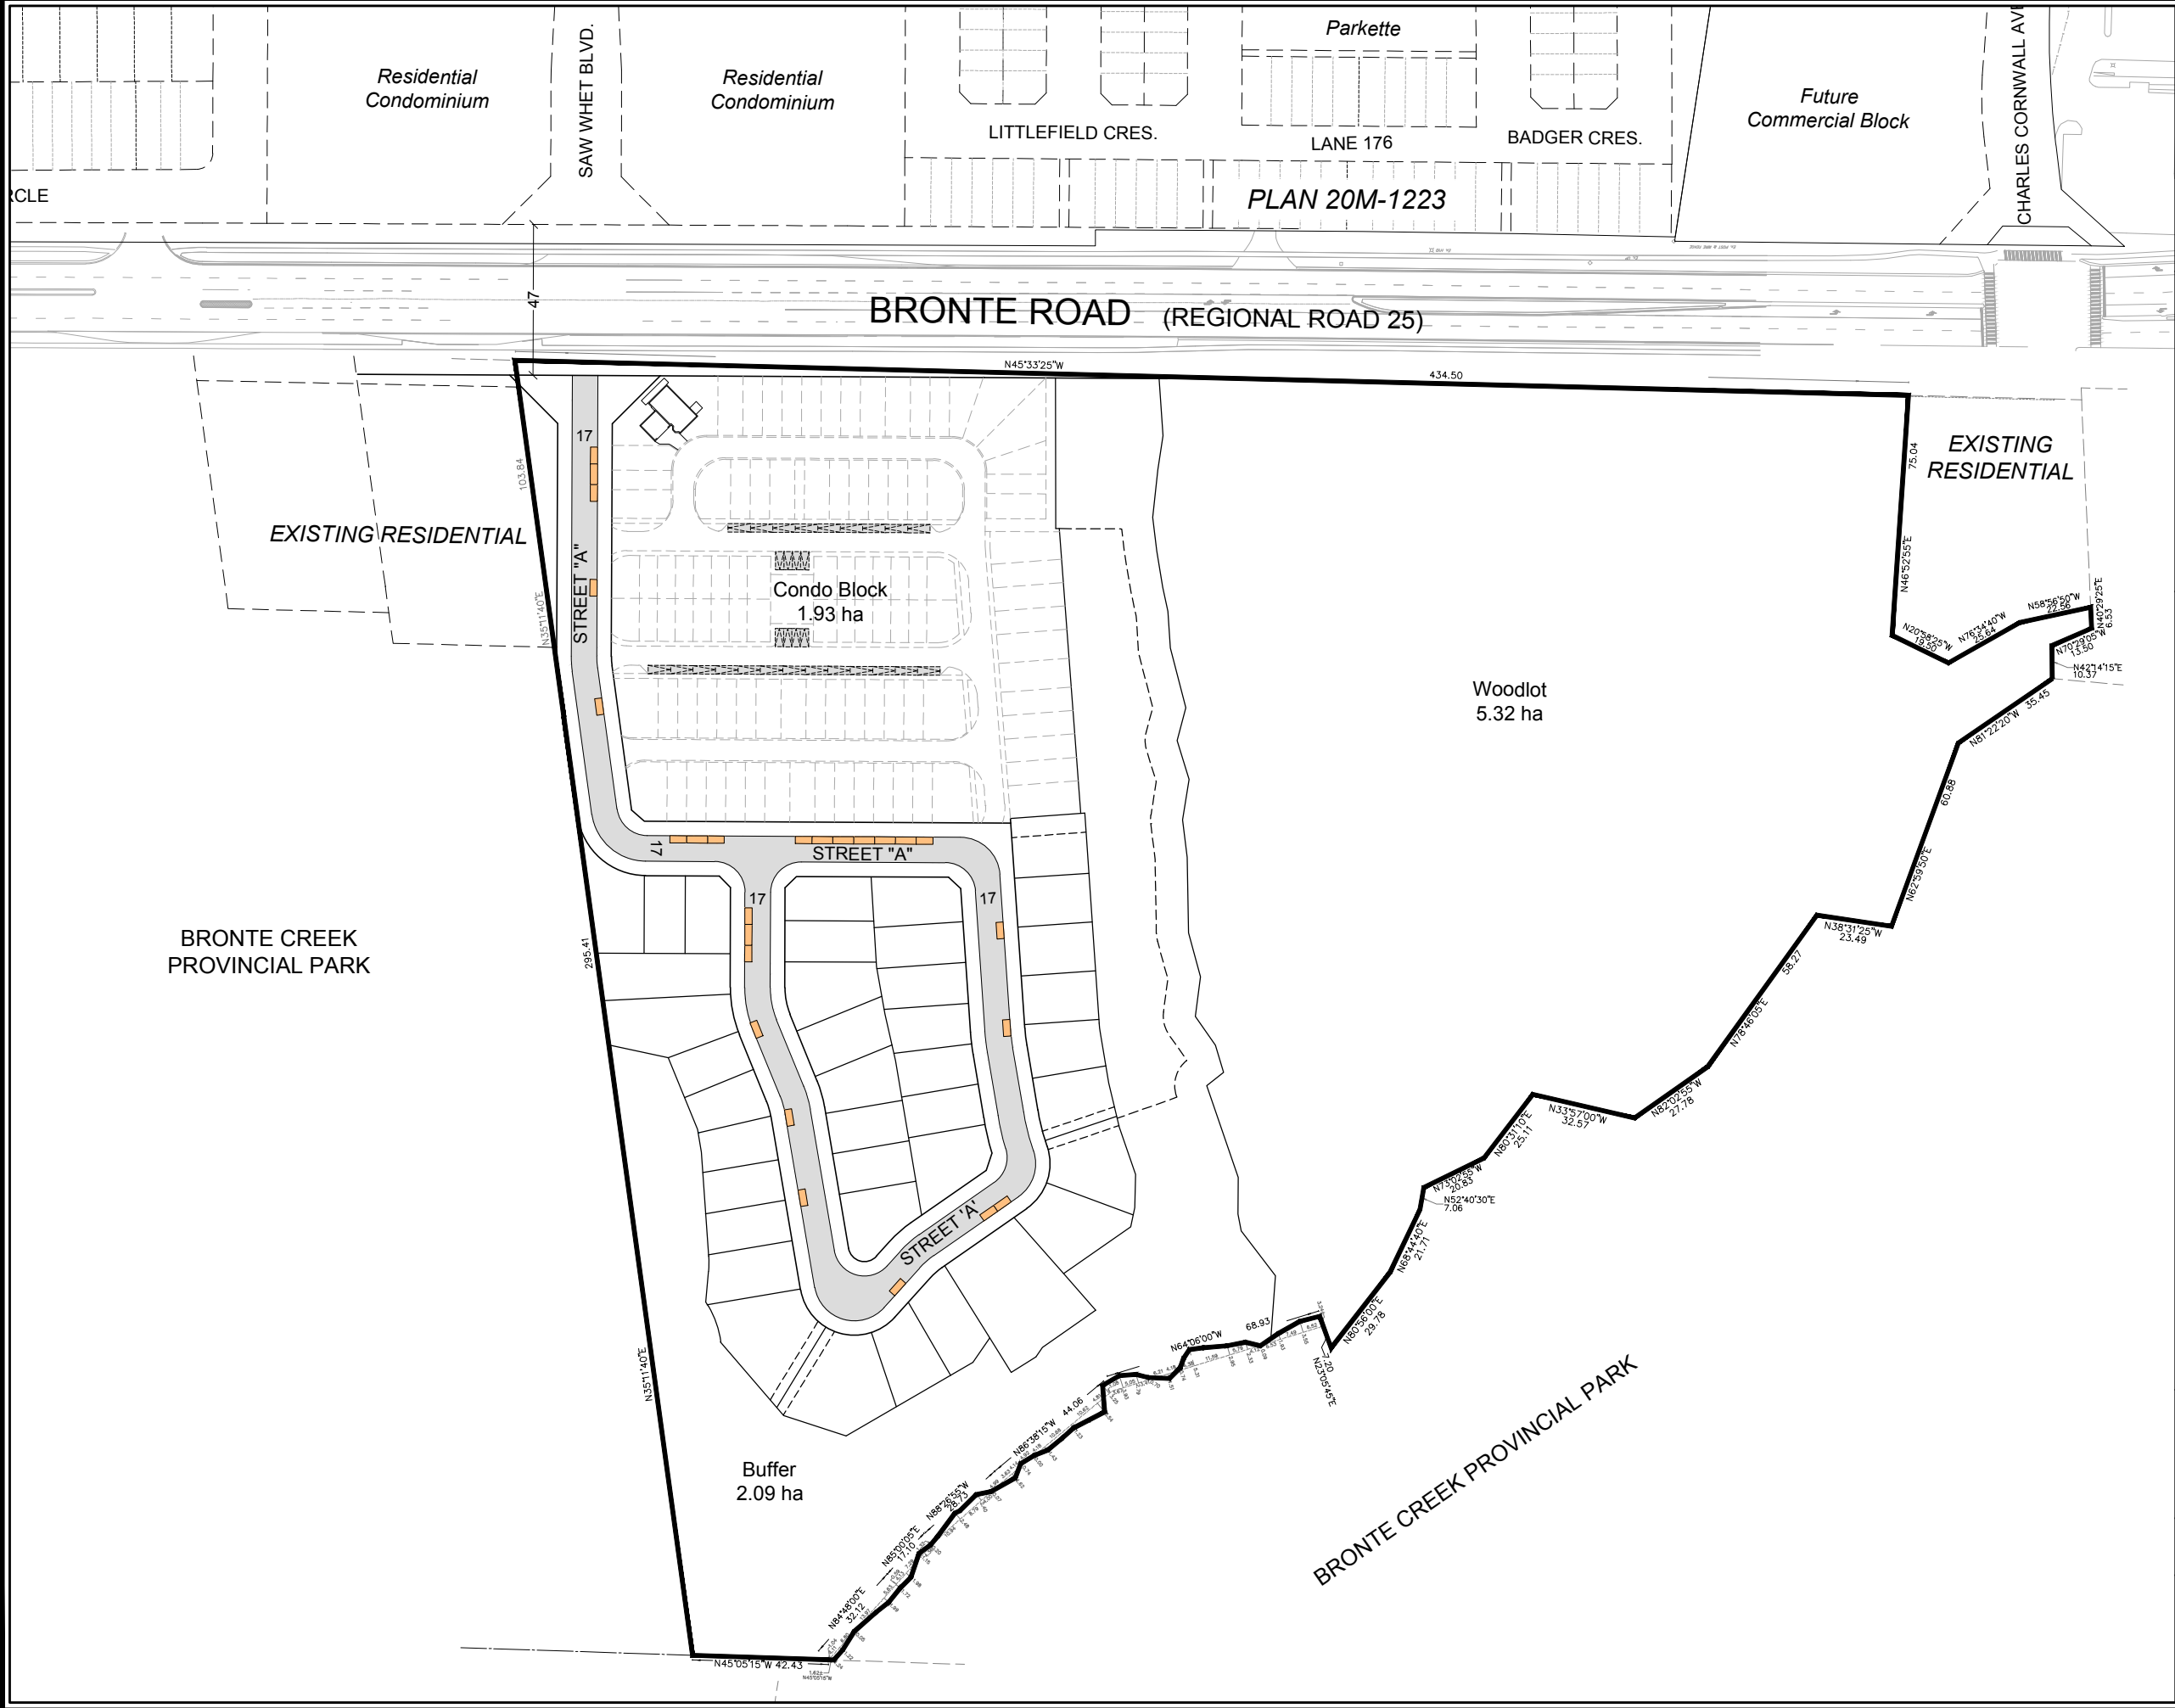

PRELIMINARY ON-STREET PARKING ANALYSIS
Bronte River, LP


1300, 1316, 1326, 1342, and 1350 Bronte Road
PART OF LOT 31
CONCESSION 2, SOUTH OF DUNDAS STREET

GEOGRAPHIC TOWNSHIP OF TRAFALGAR
NOW IN THE
TOWN OF OAKVILLE
REGIONAL MUNICIPALITY OF HALTON

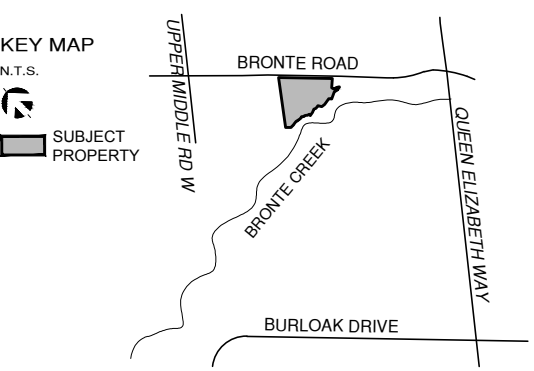

- ± 26 On-street parking spaces*
- ± 30 Private visitor parking spaces
- ± 142 Residential units
- ± 0.39 Visitor parking spaces/unit

TYPICAL ON-STREET PARKING SPACE**

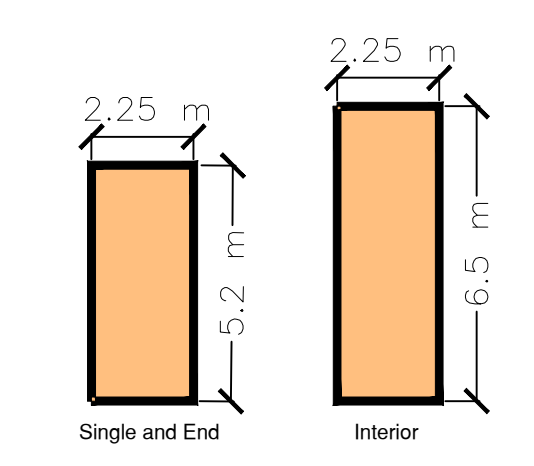

* Subject to adjustment during detailed engineering design

** Per North Oakville Parking Strategy

ARGO
DEVELOPMENT CORP

SCALE 1:2000
November 26, 2021

KORSIAK Urban Planning
206-277 Lakeshore Road East
Oakville, Ontario L6J 1H9
T: 905-257-0227
info@korsiak.com