
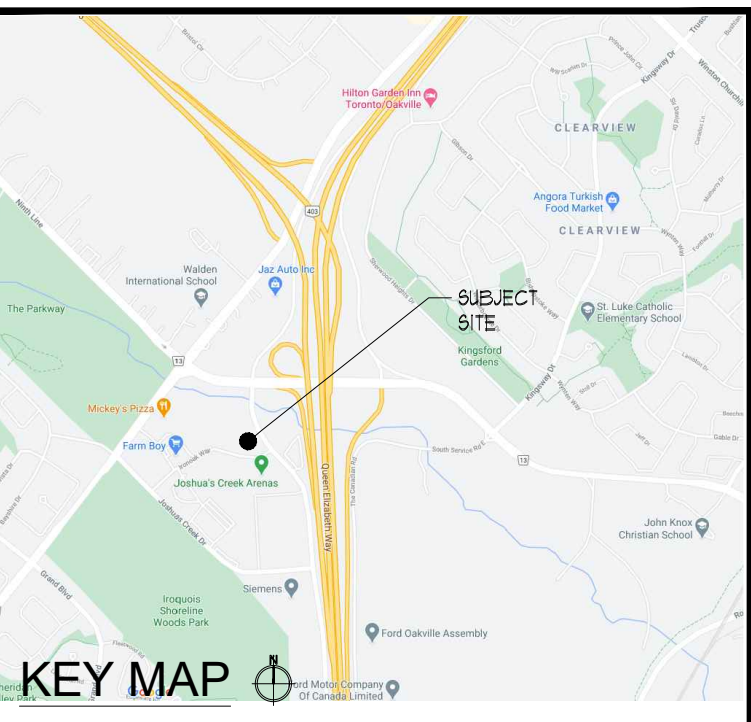


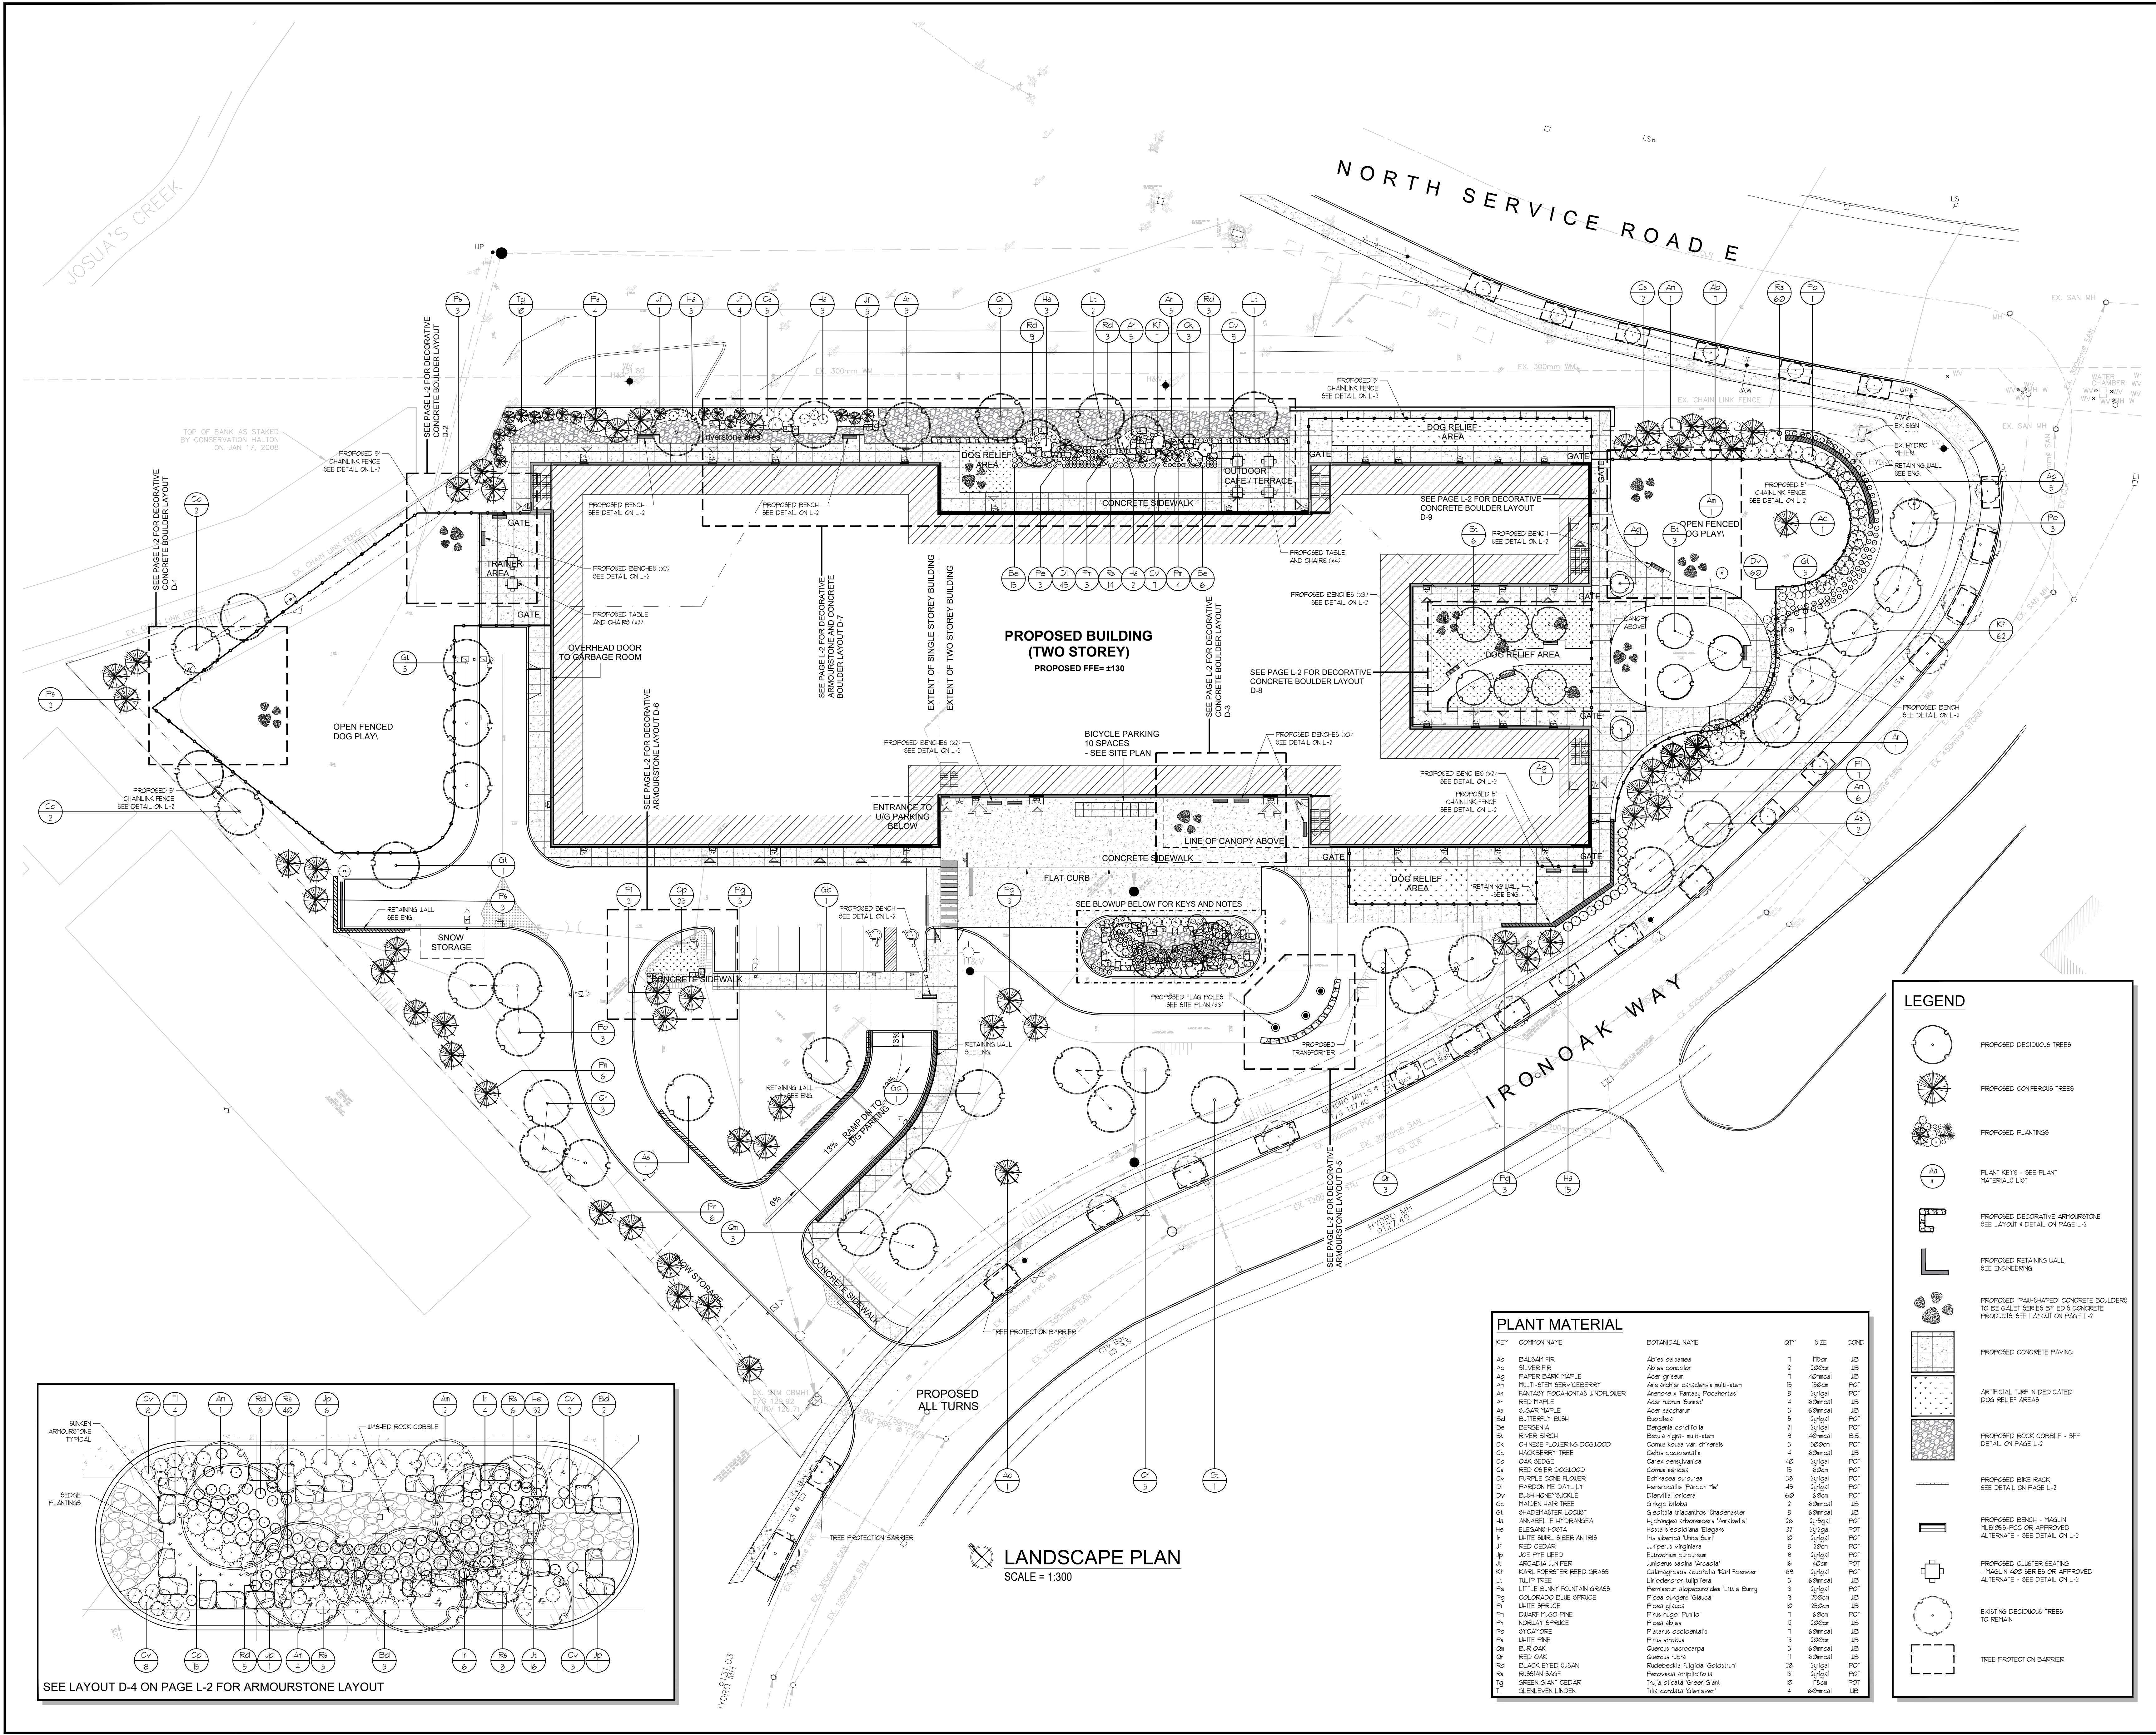

KEY MAP

RON KOUDEYS LANDSCAPE ARCHITECTS INC.

ALL DRAWINGS REMAIN THE PROPERTY OF THE LANDSCAPE ARCHITECT AND SHALL NOT BE REPRODUCED OR REUSED WITHOUT THE LANDSCAPE ARCHITECT'S WRITTEN PERMISSION.

THIS DRAWING SHALL NOT BE USED FOR CONSTRUCTION OR TENDER PURPOSES UNLESS SIGNED AND DATED BY BARRY R. MURPHY, OALA, C.S.L.A. LANDSCAPE ARCHITECT, LONDON, ONTARIO (519) 667-3322.

DATE	DESCRIPTION	NO.
MAY 25/22	ISSUED FOR SPA	8.
MAY 02/22	ISSUED FOR SPA	1.
MAR 08/22	ISSUED FOR REVIEW	6.
JULY 28/21	ISSUED FOR SPA	5.
JULY 21/21	ISSUED FOR REVIEW	4.
JAN 03/21	ISSUED FOR COORDINATION	3.
JUN 02/21	ISSUED FOR REVIEW	2.
MAR 01/21	ISSUED FOR REVIEW	1.

PLOTTING INFORMATION
PLOTTED DATE: MAY 25/22
PLOTTED SCALE: 1/1

PROJECT TITLE:
LIONS FOUNDATION OF CANADA
1933 IRON OAK WAY
OAKVILLE, ONTARIO

DRAWING TITLE:
LANDSCAPE PLAN

DATE: MARCH 2021
DRAWN: RKL/INC
PROJECT NO: 21-108Lr SPA

SCALE: AS NOTED
CHECKED BY: B.R.M.
DRAWING NO: L-1