

PLAN OF SURVEY OF  
PART OF LOTS 13 AND 14  
CONCESSION 1 NORTH OF DUNDAS STREET  
GEORGRAPHIC TOWNSHIP OF TRAFALGAR  
NOW IN THE  
TOWN OF OAKVILLE  
REGIONAL MUNICIPALITY OF HALTON





SCALE 1:1500

J. D. BARNES LIMITED

METRIC DISTANCES SHOWN ON THIS PLAN ARE IN METRES AND  
CAN BE CONVERTED TO FEET BY DIVIDING BY 0.3048.

NOTES

- BEARINGS SHOWN HEREON ARE GRID AND ARE REFERRED TO THE  
SOUTHWEST LIMIT OF PART 2, PLAN 20R-1325 HAVING A BEARING  
OF N 45° 13' 20" W
- DENOTES SURVEY MONUMENT FOUND
  - DENOTES SURVEY MONUMENT SET
  - SB DENOTES STANDARD IRON BAR
  - B DENOTES IRON BAR
  - SDB DENOTES SHORT STANDARD IRON BAR
  - CH DENOTES CONCRETE MONUMENT
  - # DENOTES ROUND
  - OU DENOTES ORIGIN UNKNOWN
  - WIT DENOTES WITNESSES
  - MEAS DENOTES MEASURED
  - CLF DENOTES CHAIN LINK FENCE
  - MTO DENOTES MINISTRY OF TRANSPORTATION OF ONTARIO
  - OHT DENOTES ONTARIO HYDRO
  - 626 DENOTES H. D. SENEILL OLS
  - 760 DENOTES A. H. MCCONNELL OLS
  - 800 DENOTES F. G. CUNNINGHAM OLS
  - 1222 DENOTES C. E. DOTTERILL OLS
  - N.O.S. DENOTES NORTH OF DUNDAS STREET
  - S.O.S. DENOTES SOUTH OF DUNDAS STREET
  - P1 DENOTES PLAN BY H. D. SENEILL OLS, DATED MARCH 12th, 1974
  - P2 DENOTES MISC. PLAN 93
  - P5 DENOTES PLAN 20R-1325
  - P6 DENOTES PLAN 20R-1632

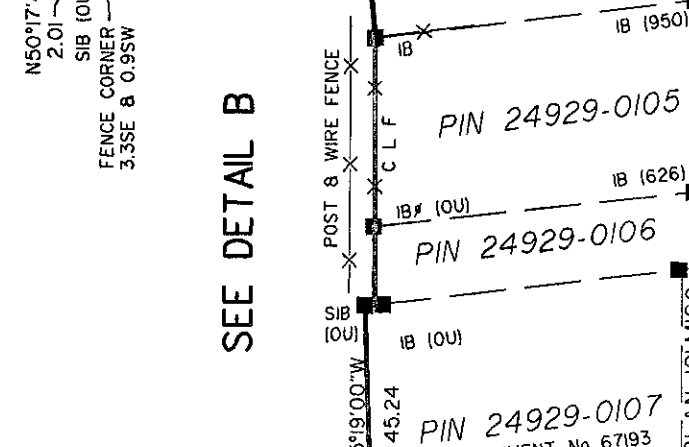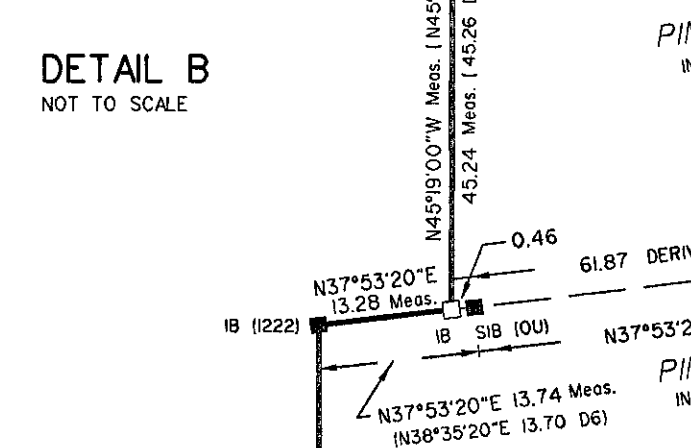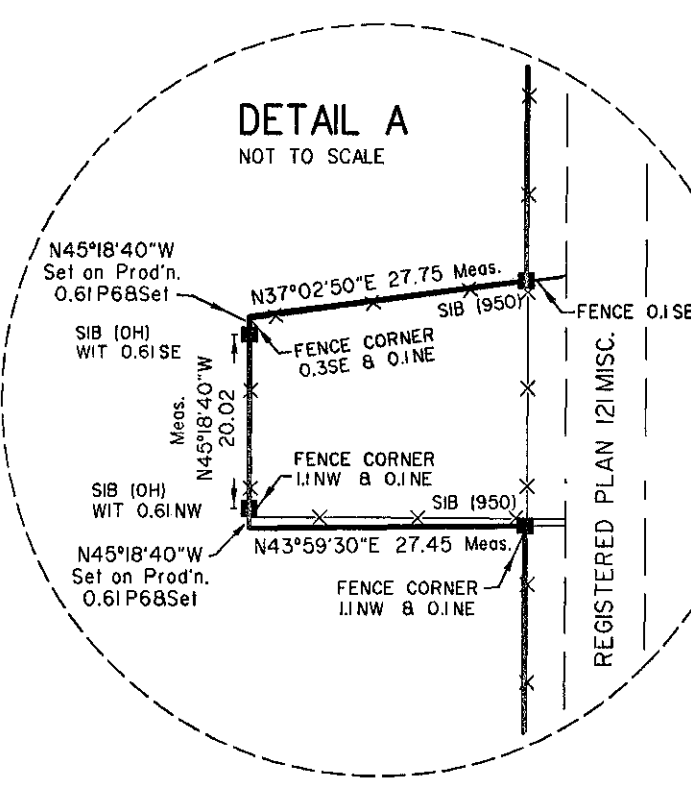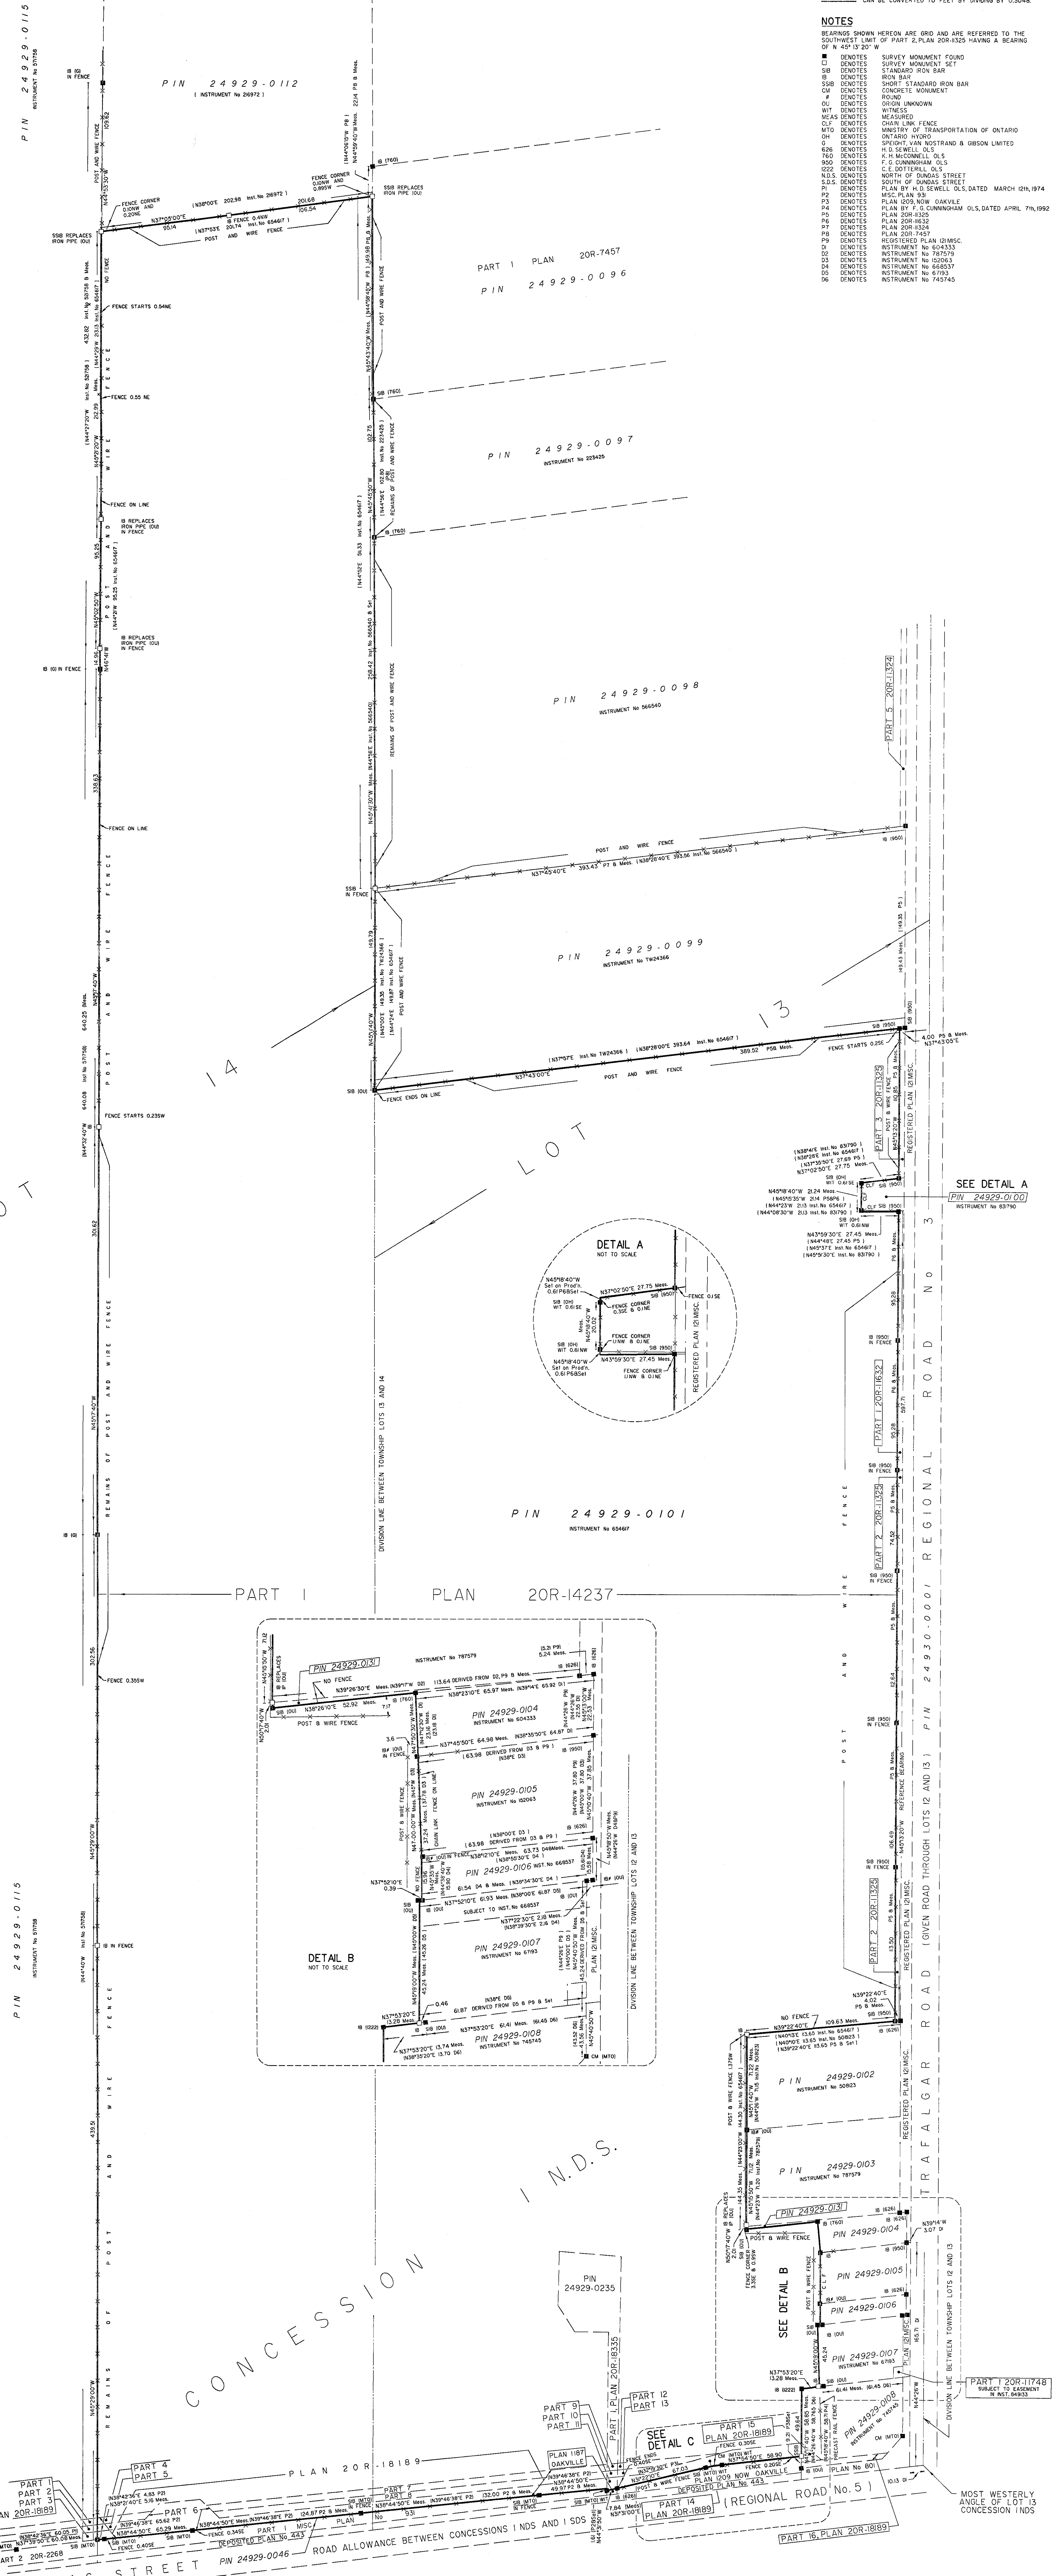

SURVEYOR'S CERTIFICATE

- I CERTIFY THAT:
- THIS SURVEY AND PLAN ARE CORRECT AND IN ACCORDANCE WITH THE SURVEY ACT, SURVEYORS ACT AND THE LAND TITLES ACT AND THE REGULATIONS MADE UNDER THEM.
  - THE SURVEY WAS COMPLETED ON THE

DATE \_\_\_\_\_ S.J. BALABANI  
ONTARIO LAND SURVEYOR

**J. D. BARNES LIMITED** SURVEYING PLANNING  
LAND INFORMATION SPECIALISTS  
401 WHEELABRATOR WAY, SUITE A MILTON, ON L7T 3C1  
T: (905) 875-9955 F: (905) 875-9956 www.jdbarnes.com

DRAWN BY: T. WATSON CST/APP CHECKED BY: \_\_\_\_\_ REFERENCE NO.: 00-29-777-03-B  
FILE: g:\2000\02977\03\0297703b.dgn PLOTTED: 08 NOV 2000